


B 2 階平面図【改修後】 S=1:200



B 1 階平面図【改修後】 S=1:200

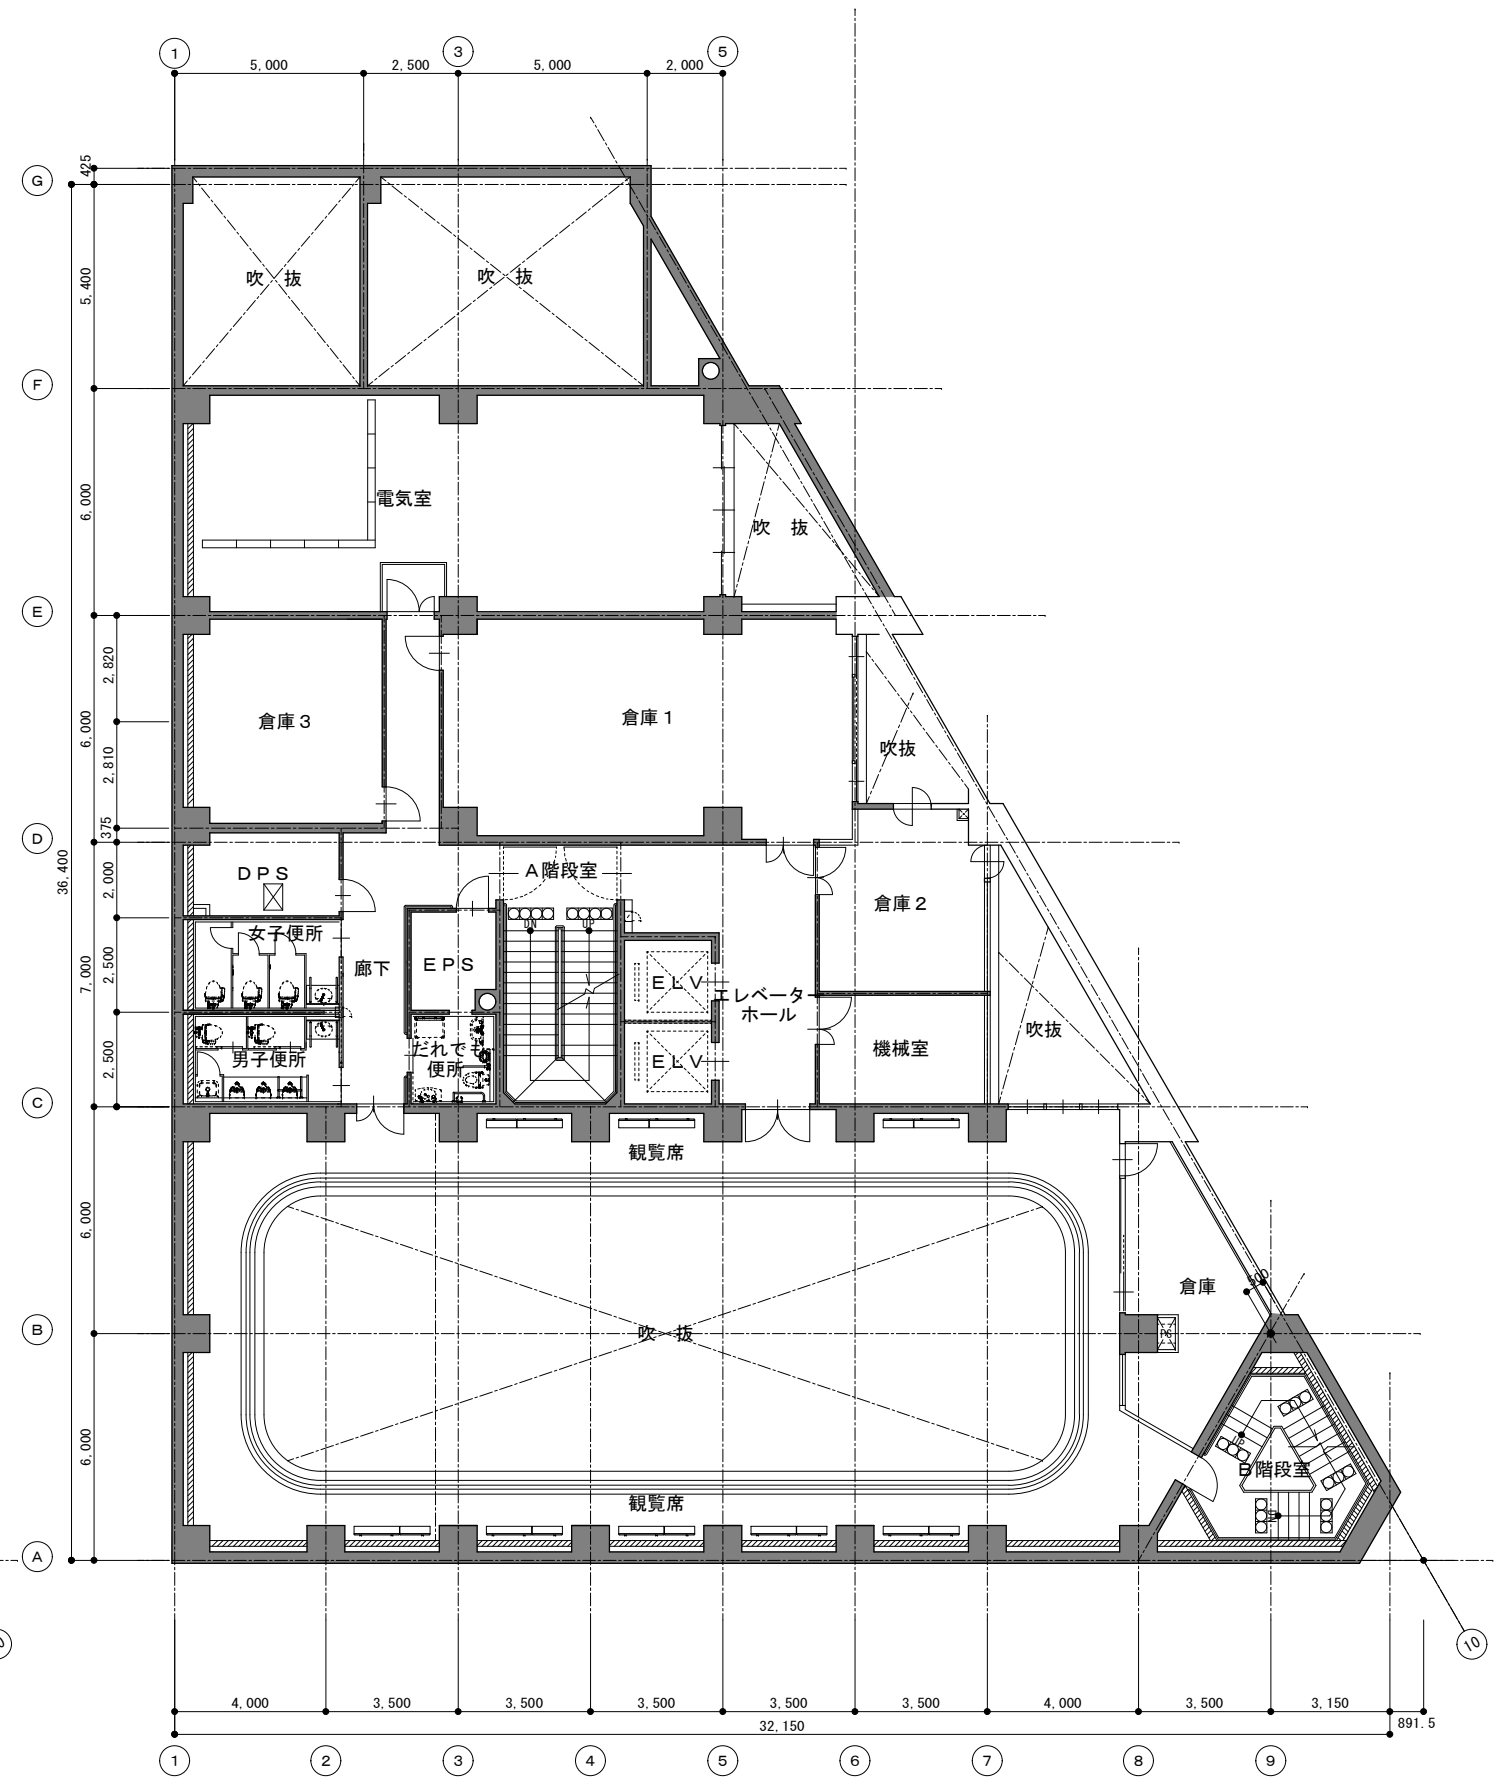