

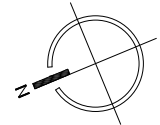
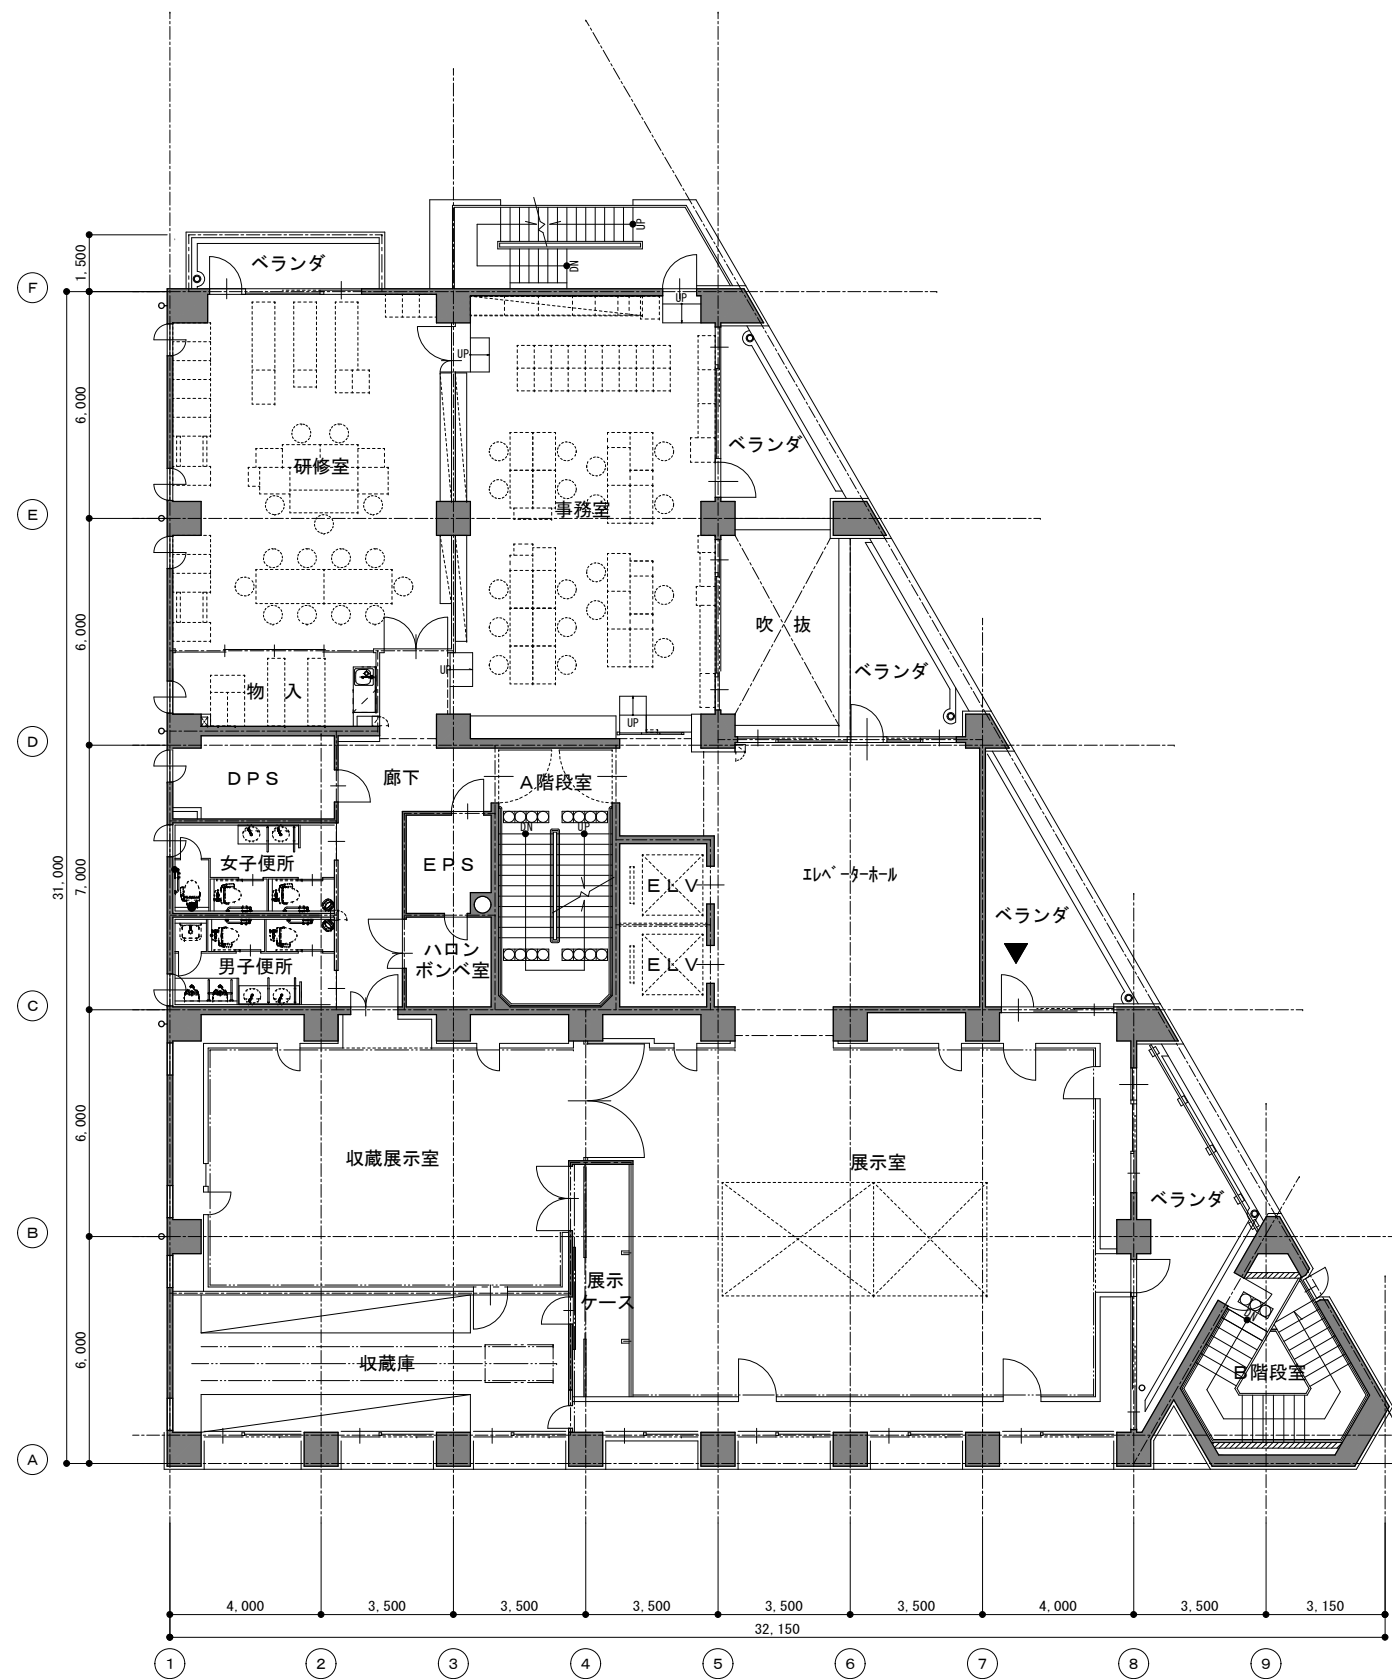


■ 郷土資料館

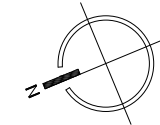

7階平面図【改修後】 S=1:200

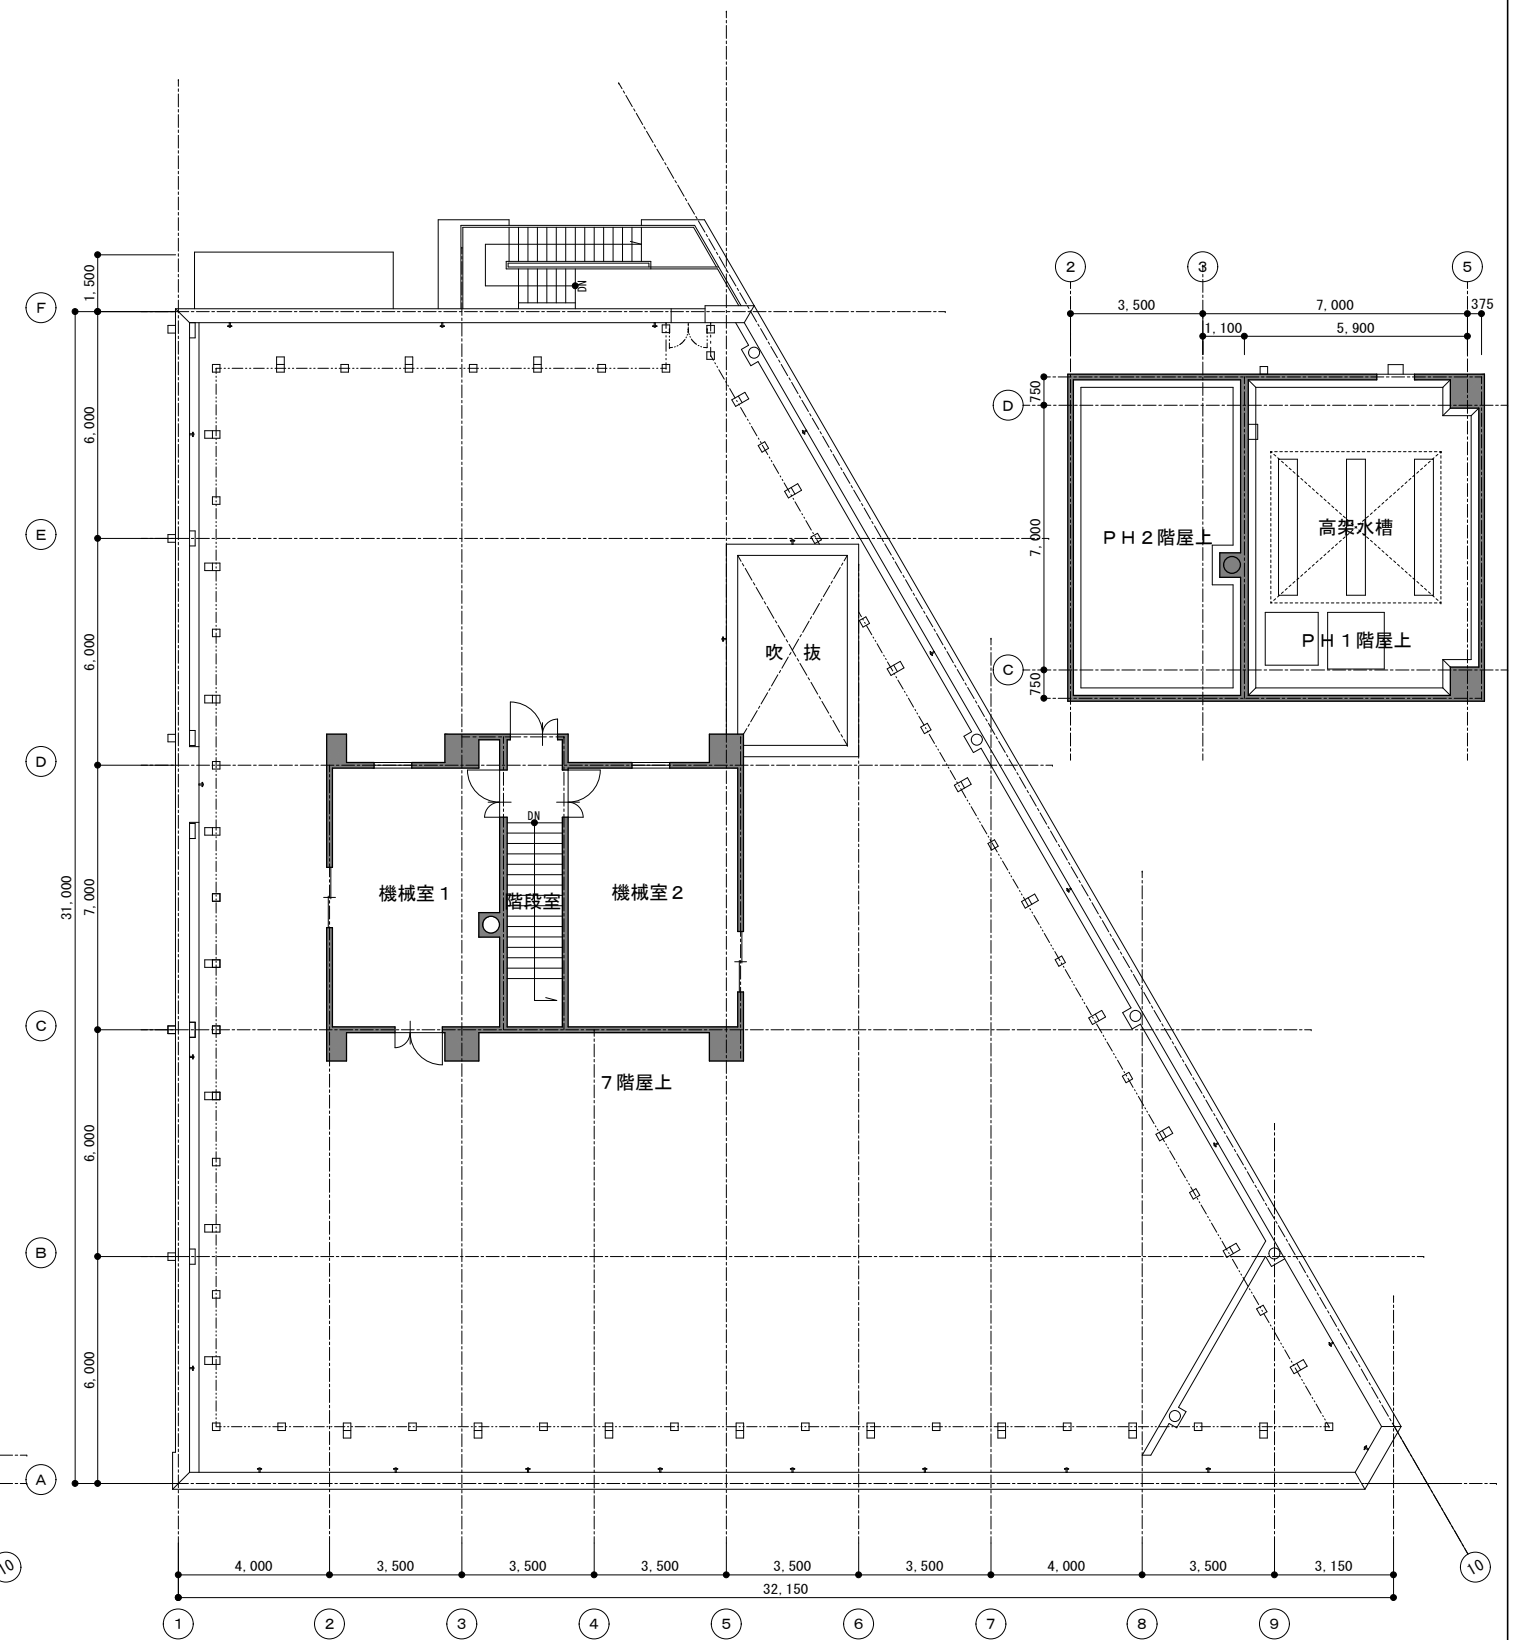

PH階平面図【改修後】 S=1:200