


5階平面図【改修後】 S=1:200

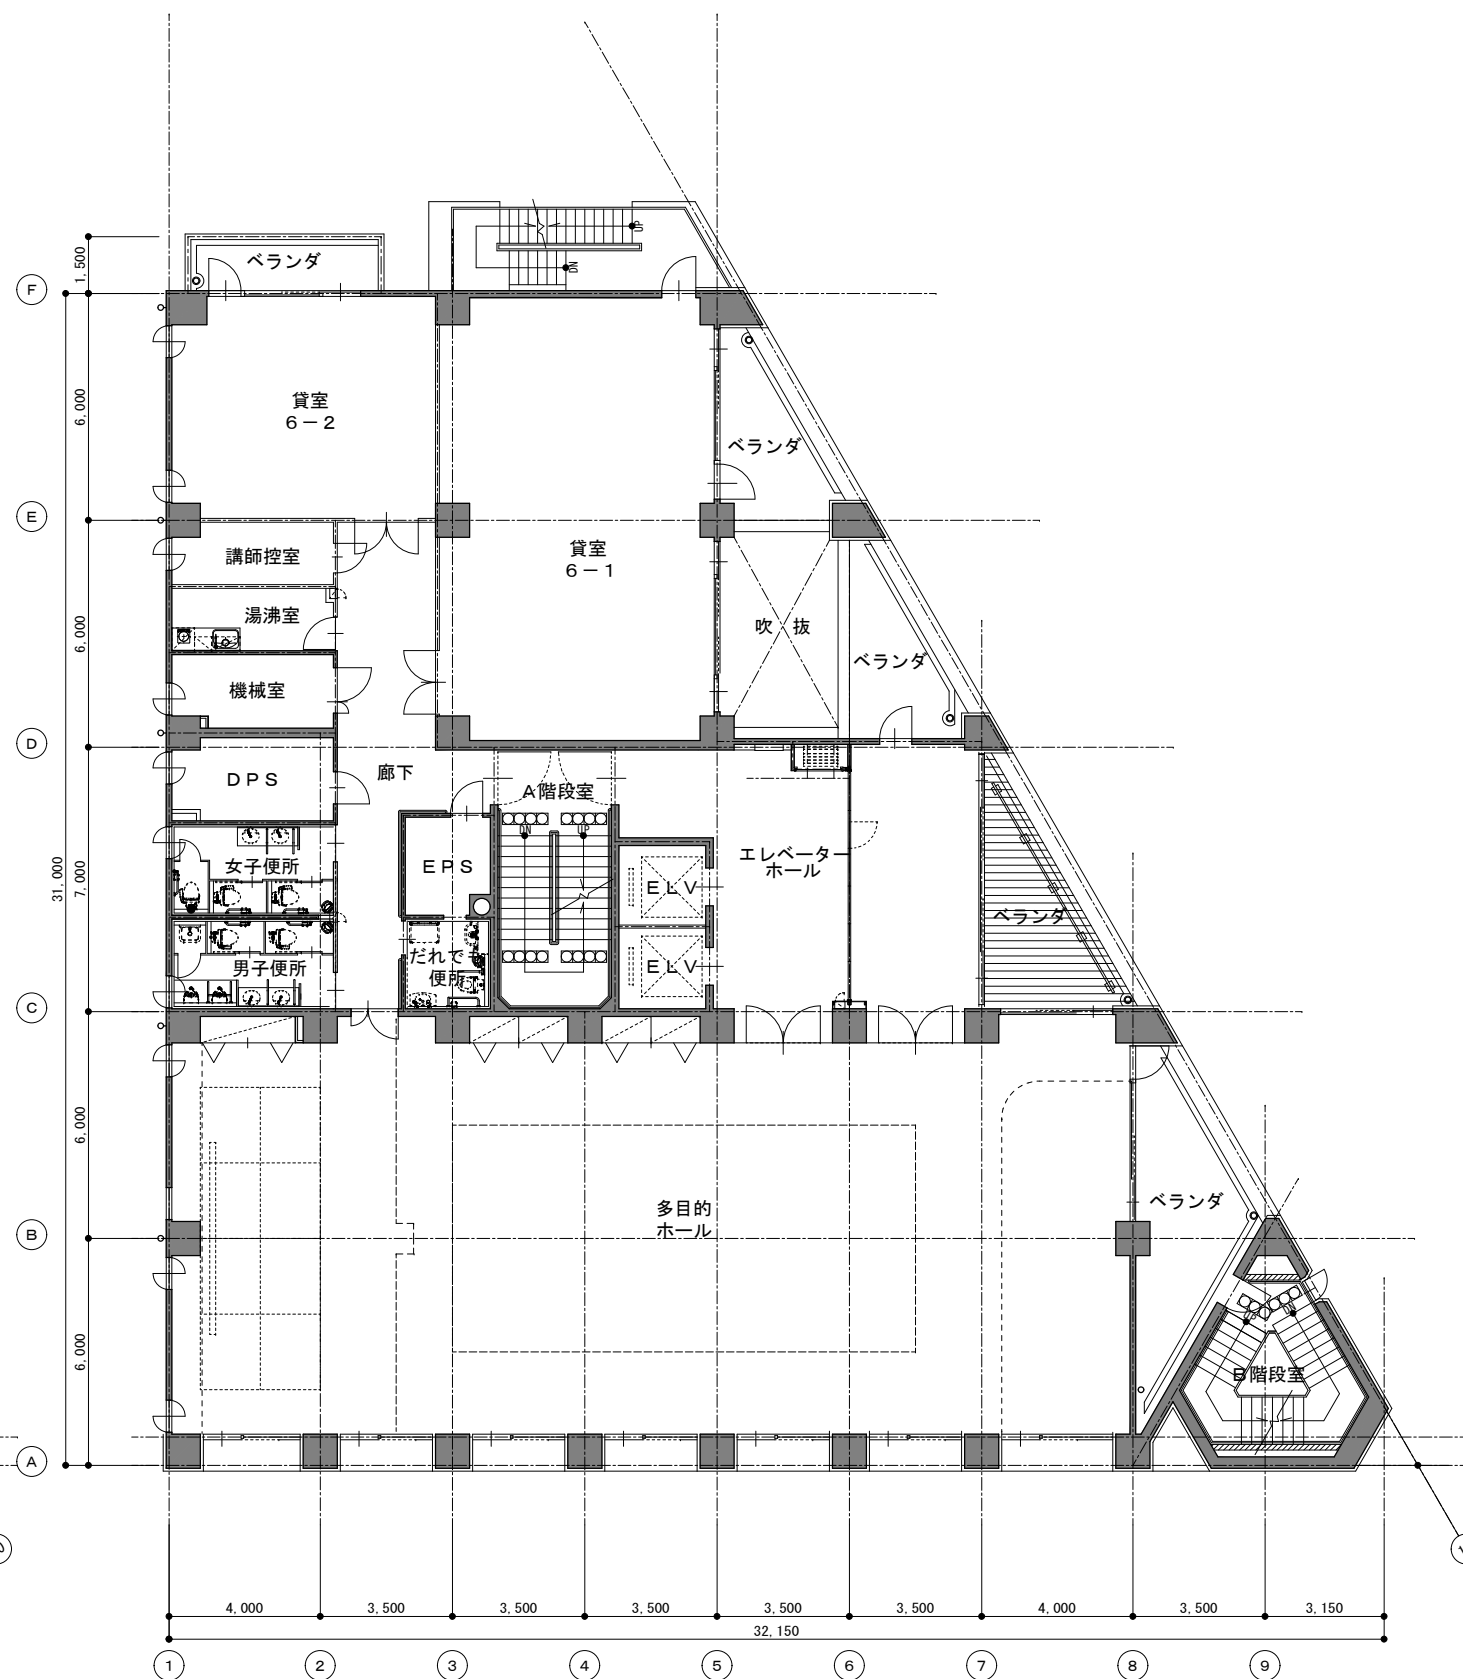

6階平面図【改修後】 S=1:200