




(3) 施設建築物の設計図

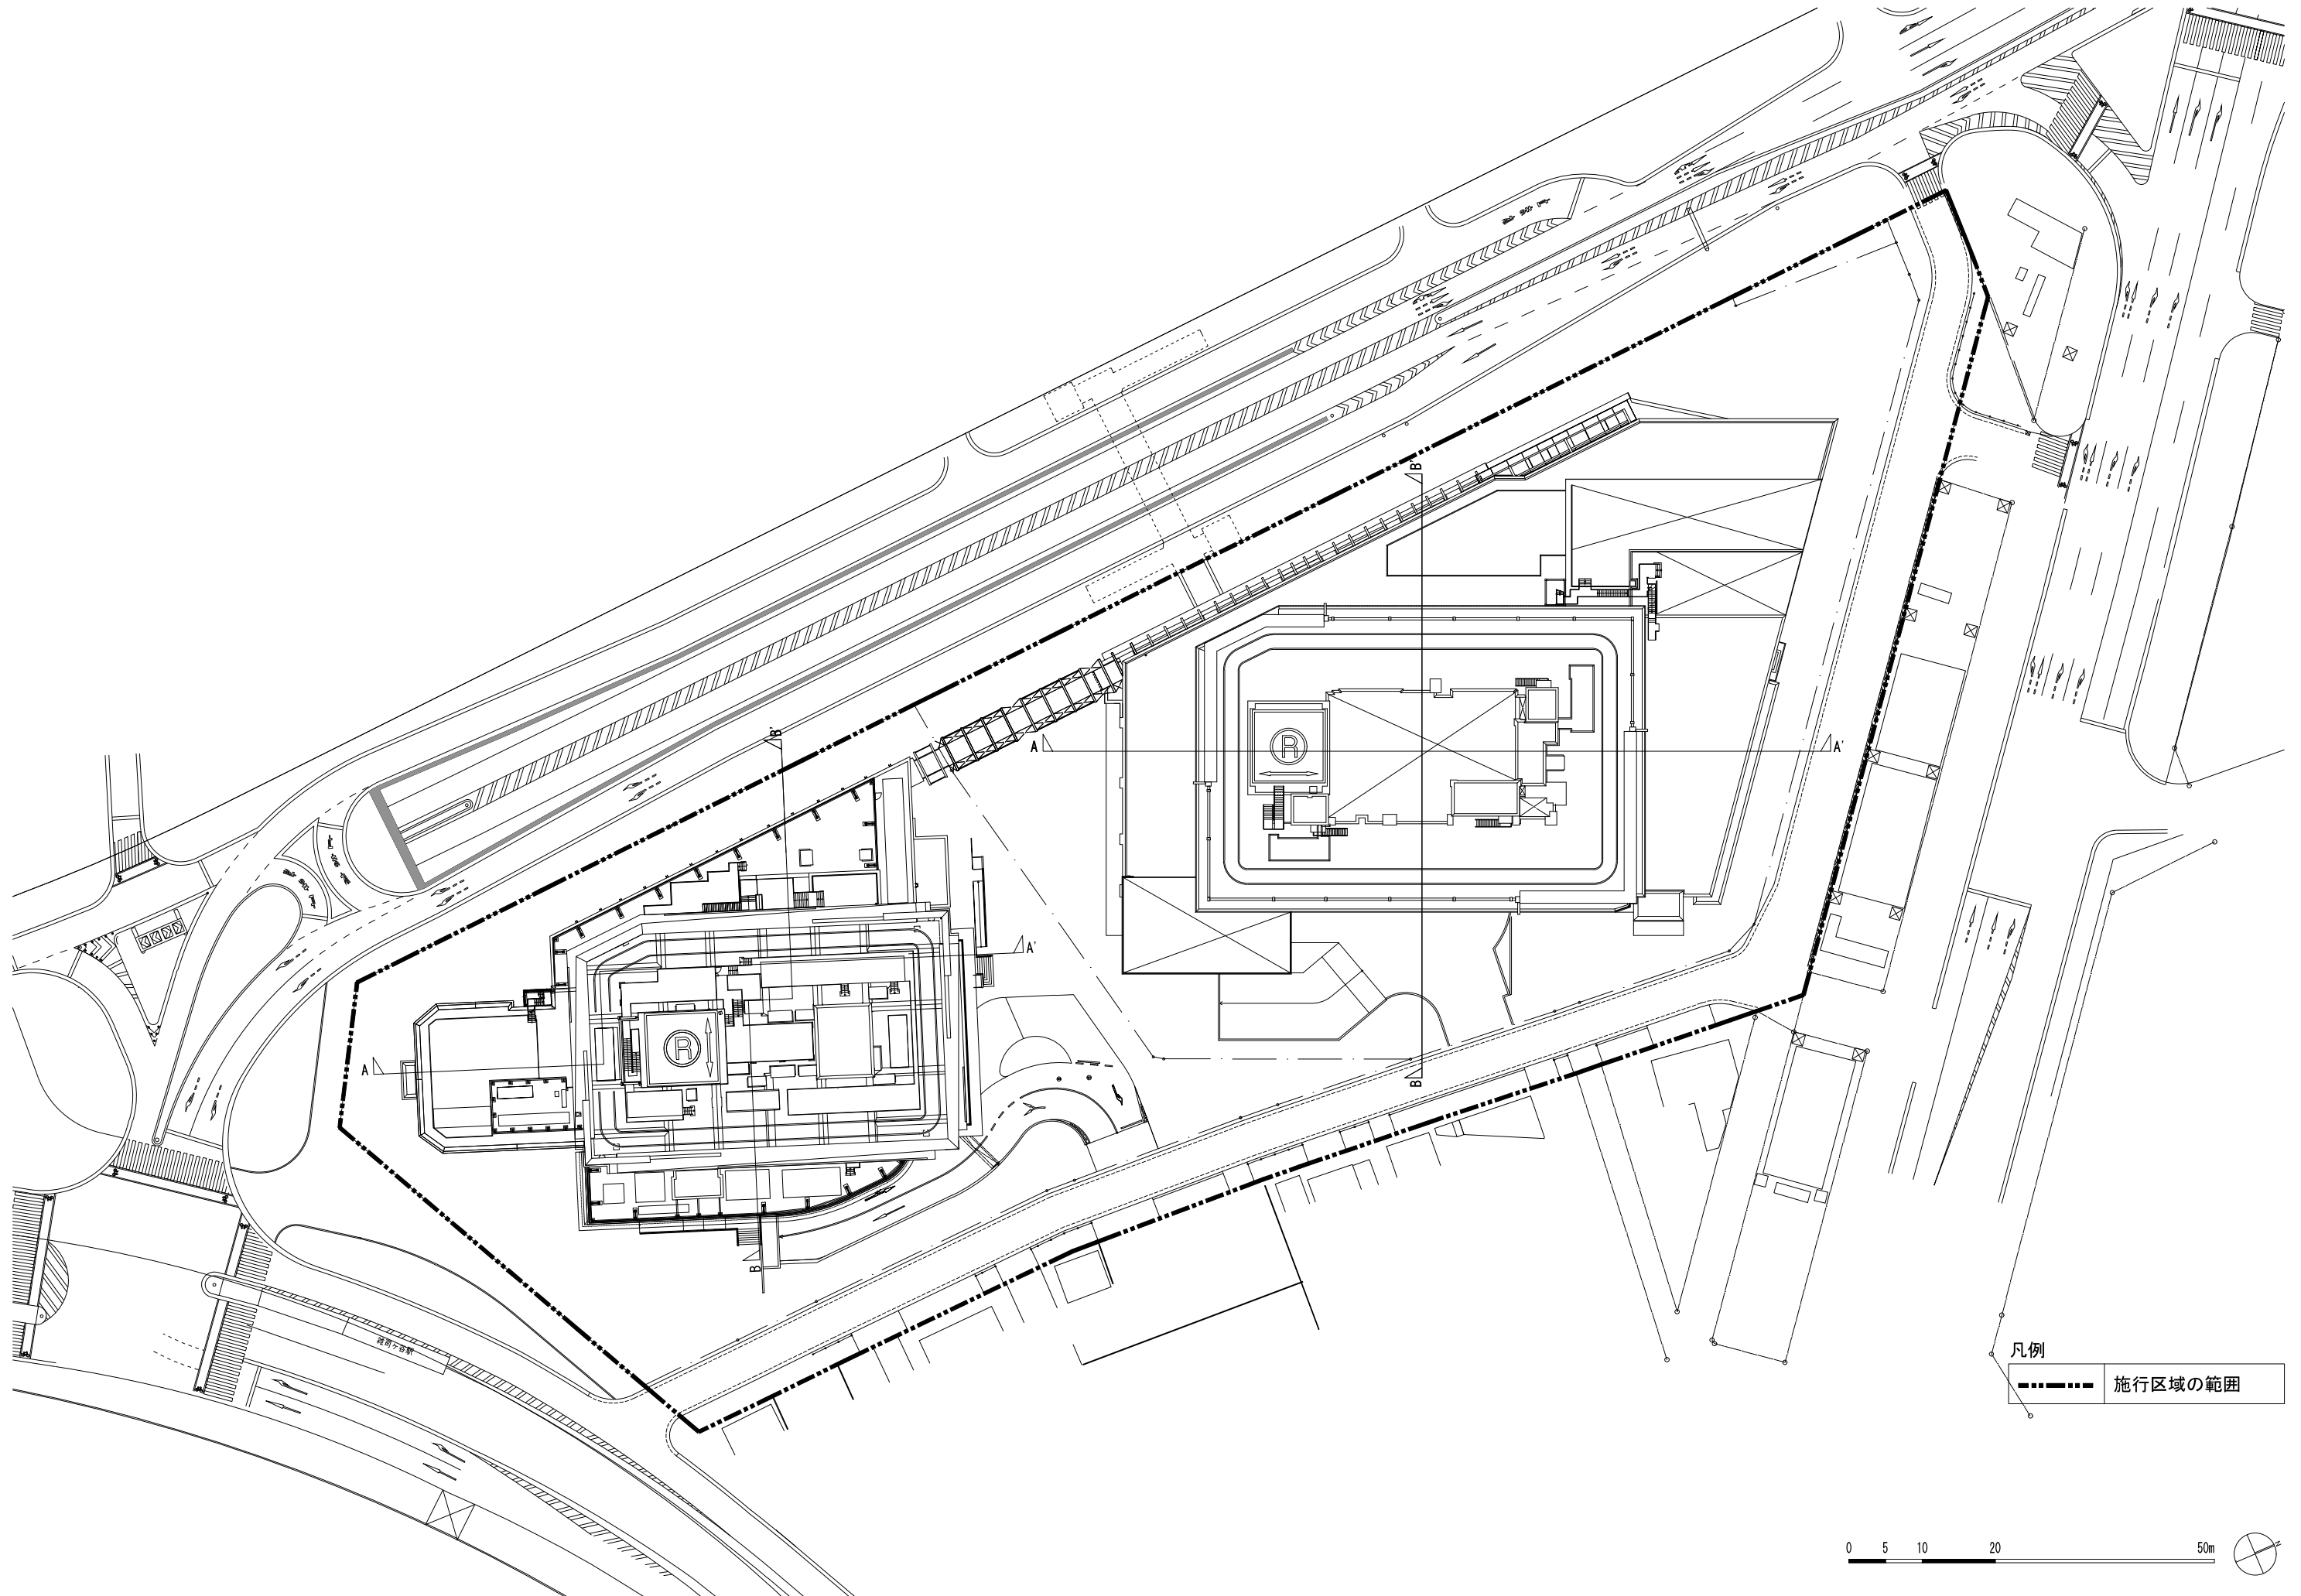

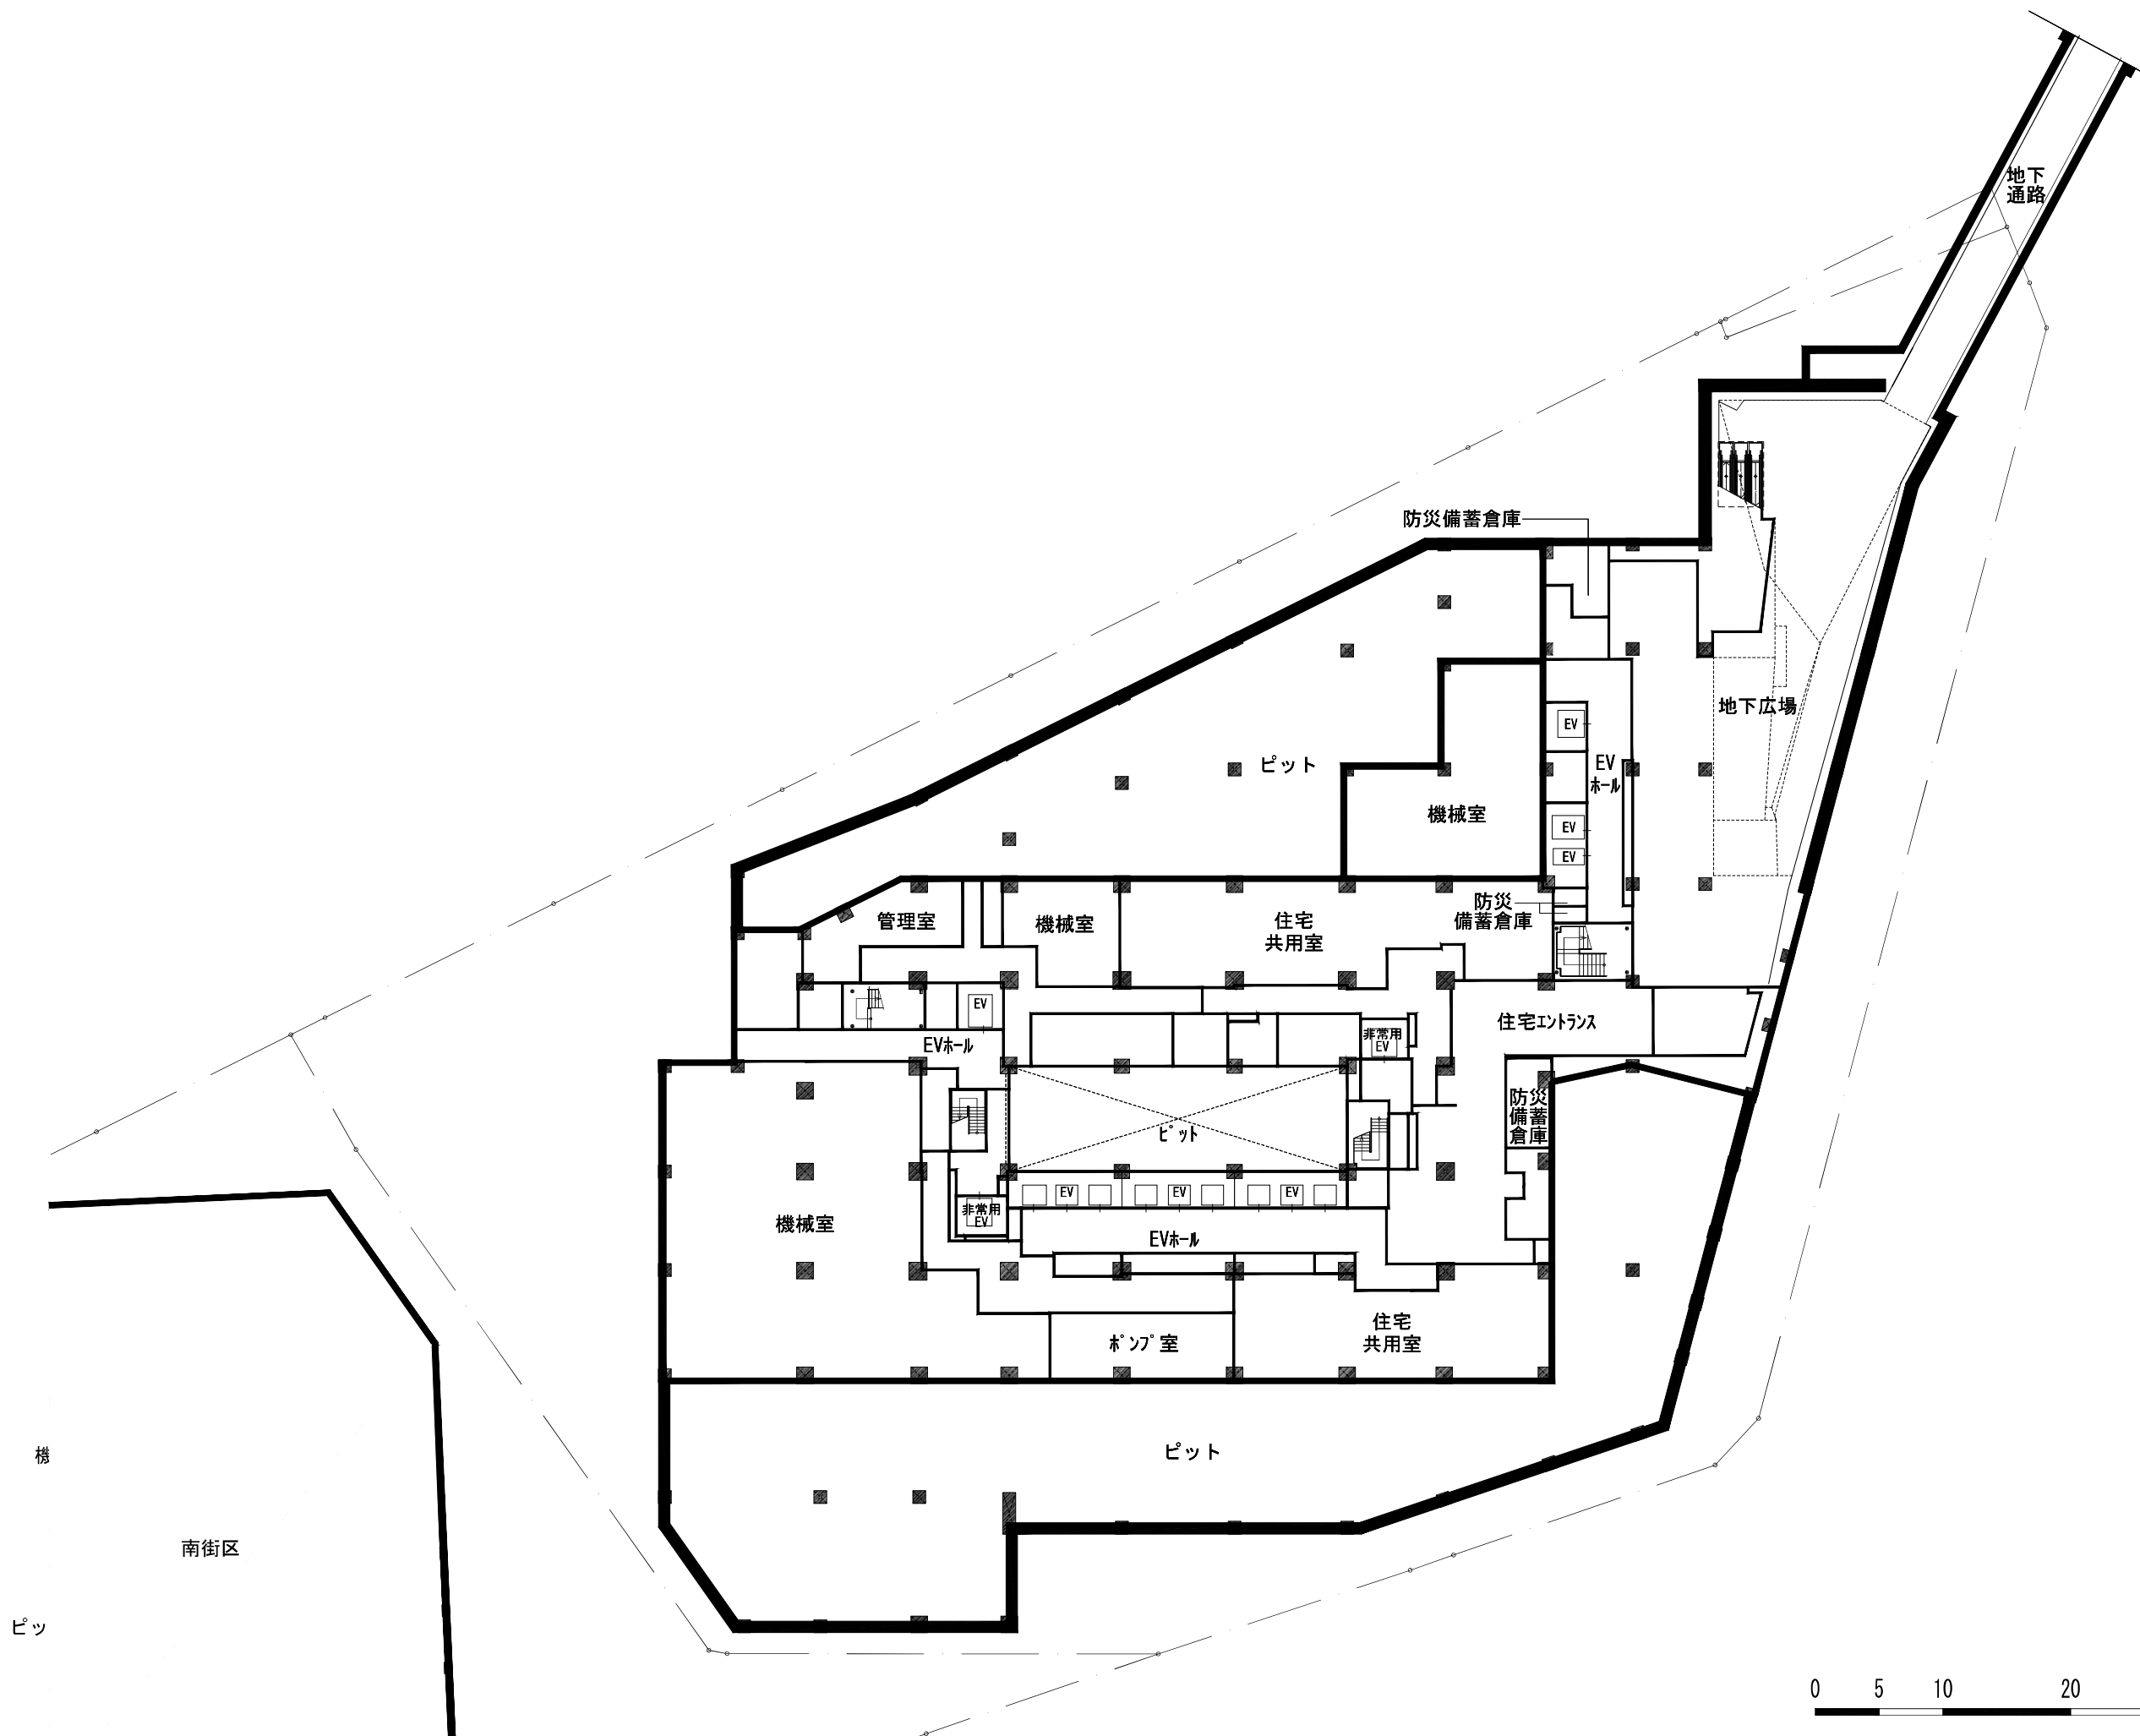

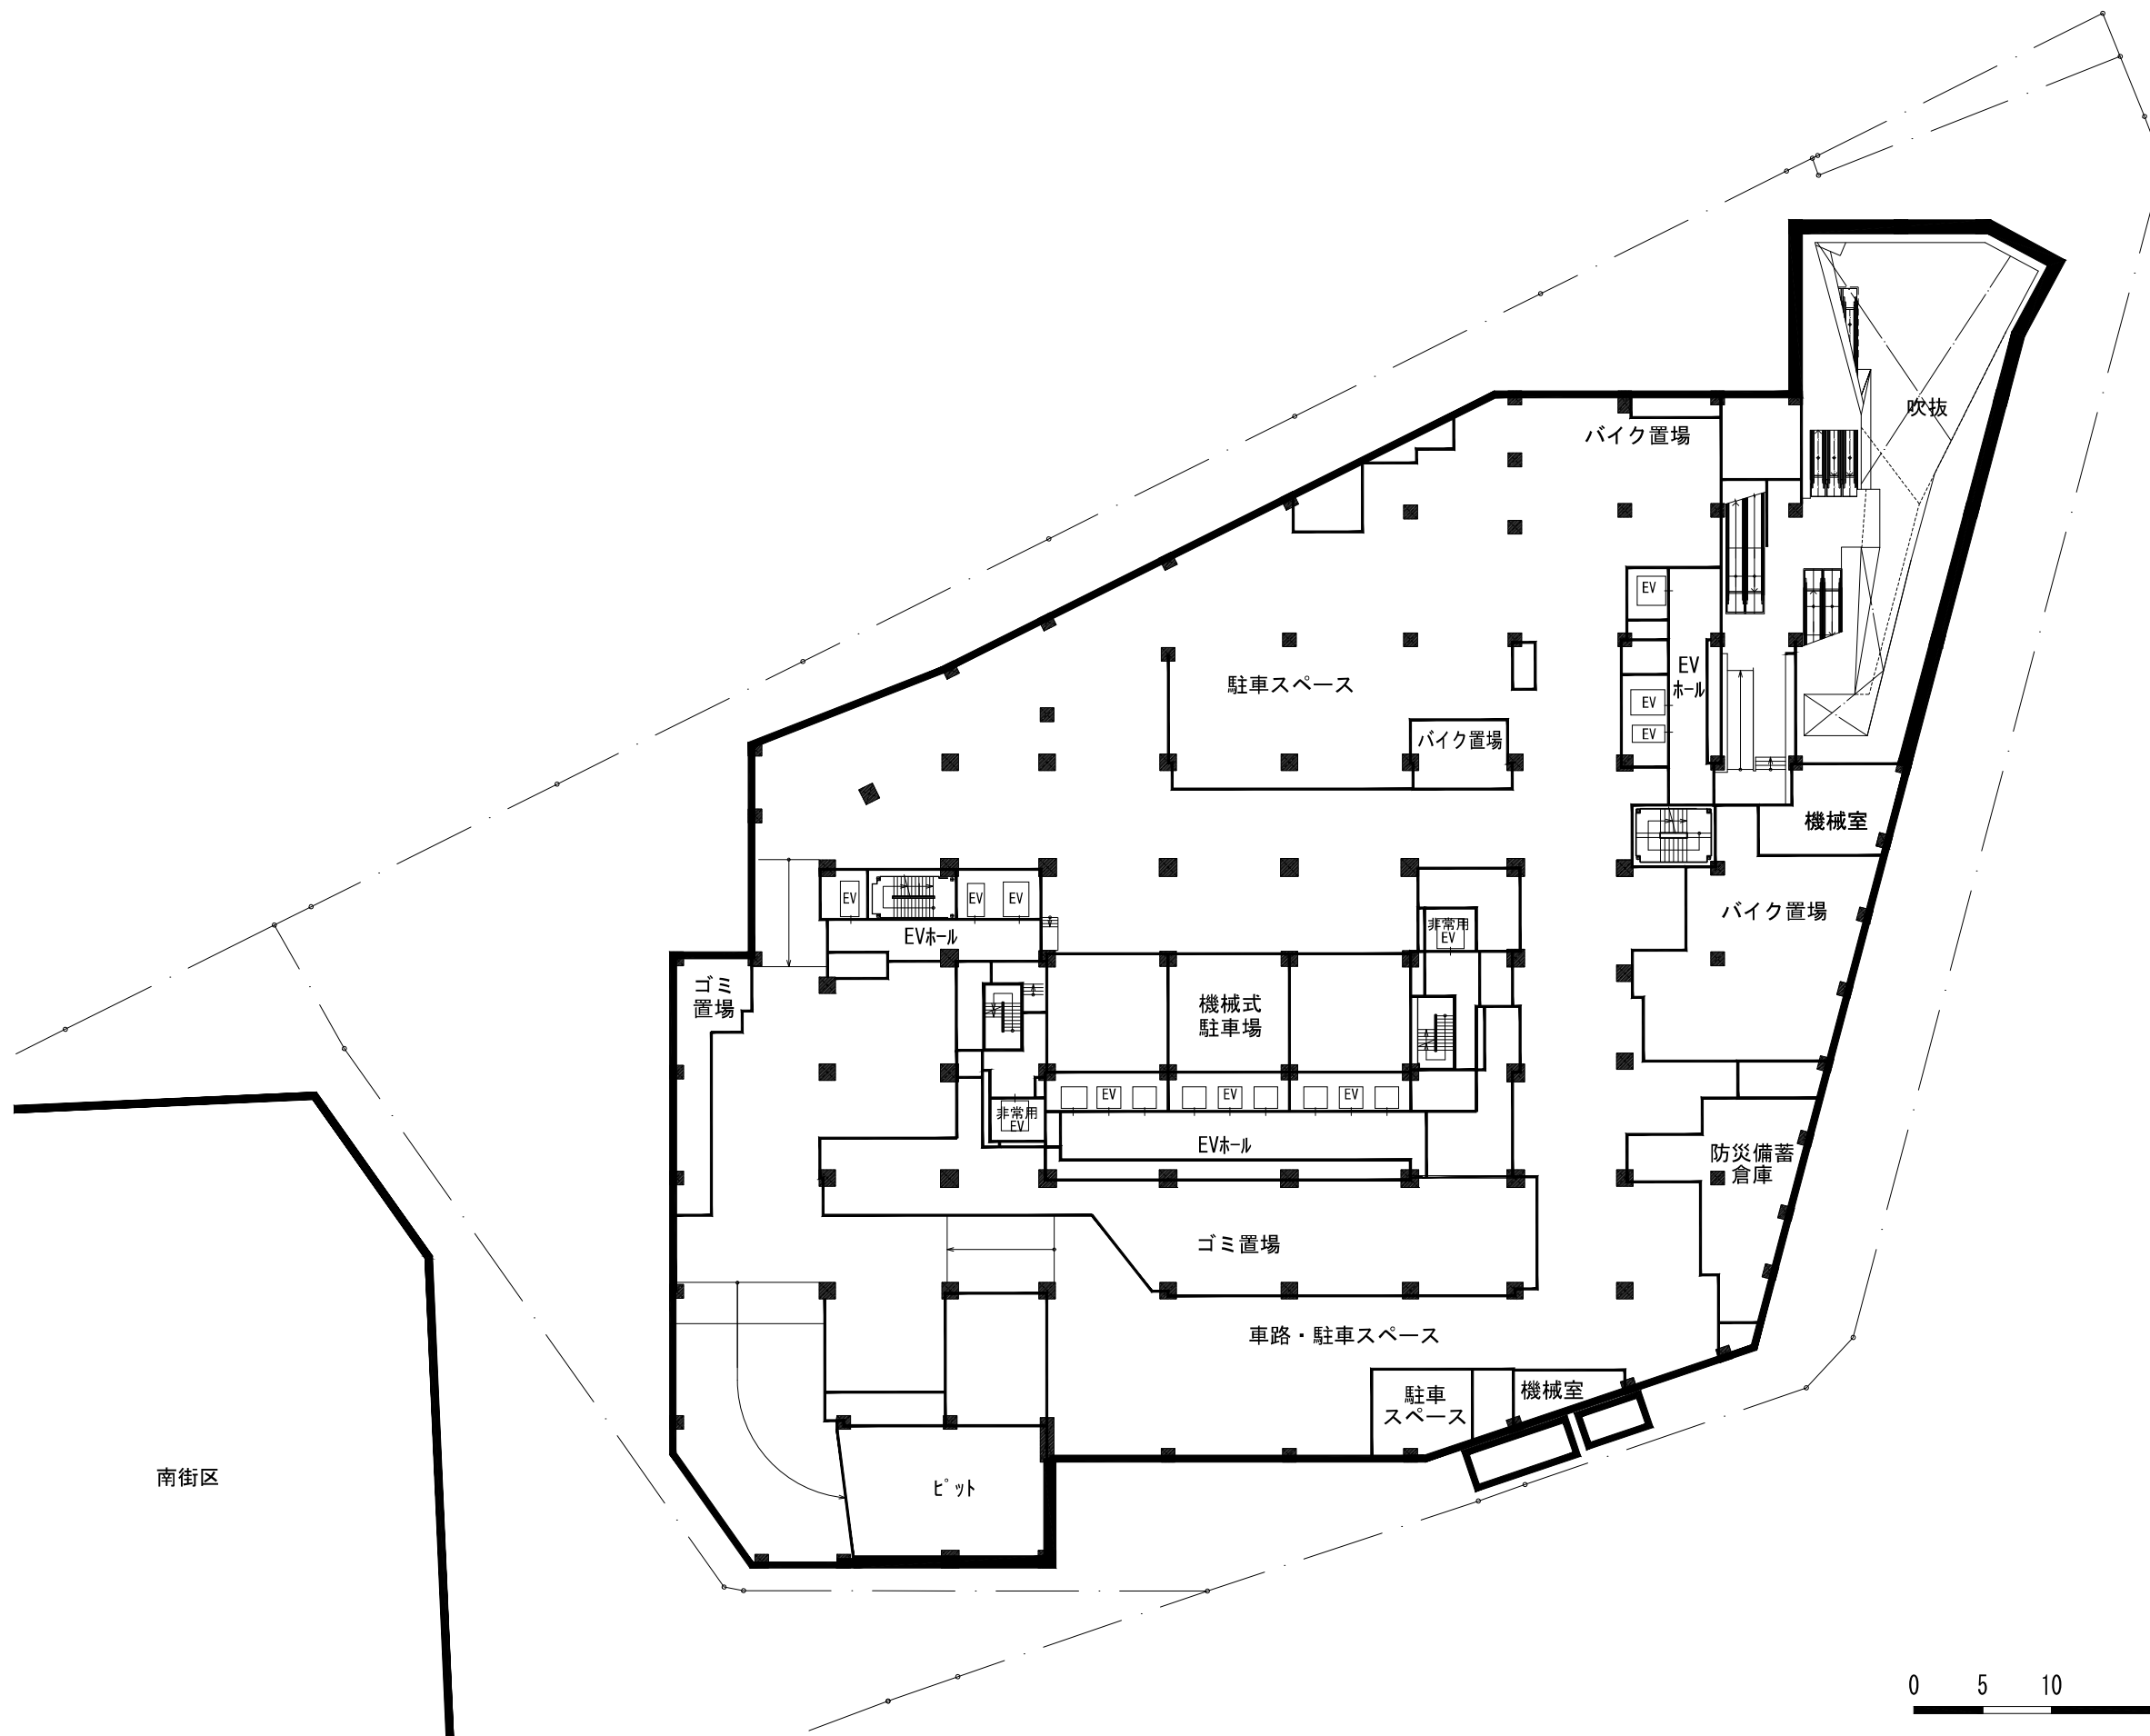


南街区

0 5 10 20

50m




北街区
B1F 平面図

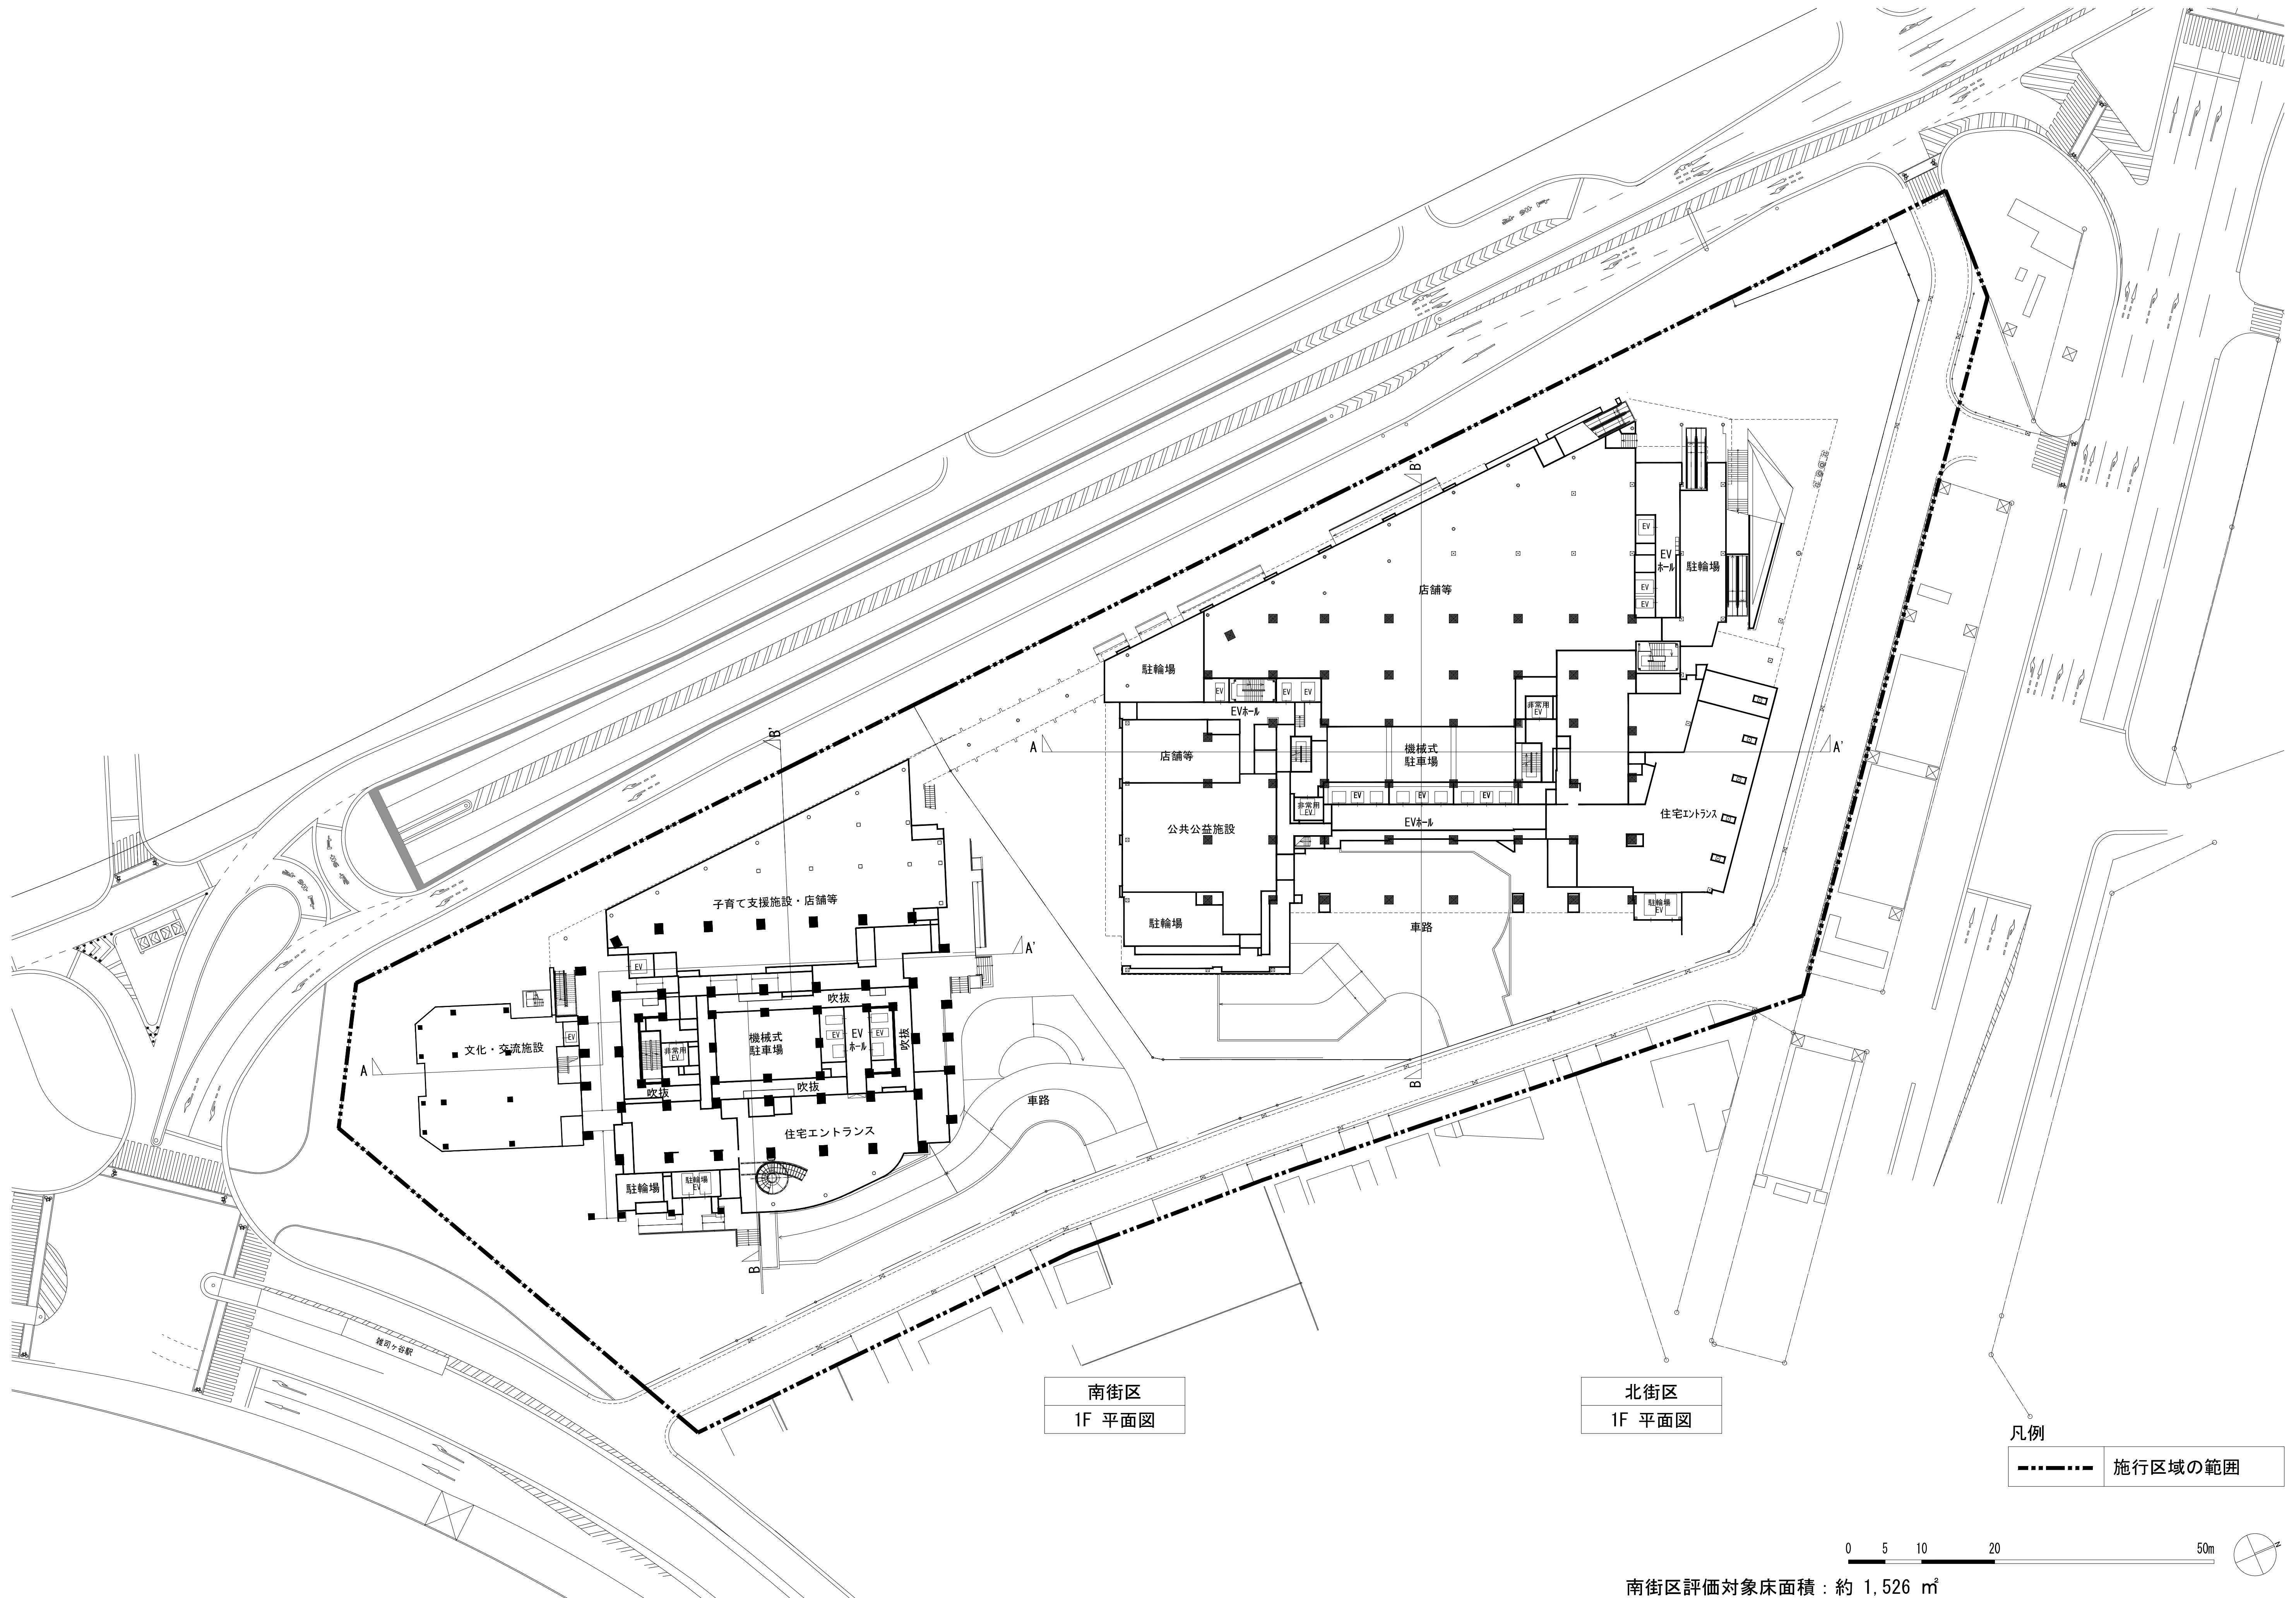


南街区評価対象床面積：約 1,526 ㎡





NOTE	TITLE	SCALE
施設建築物	1F 平面図	1/400 (A1) 1/800 (A3)

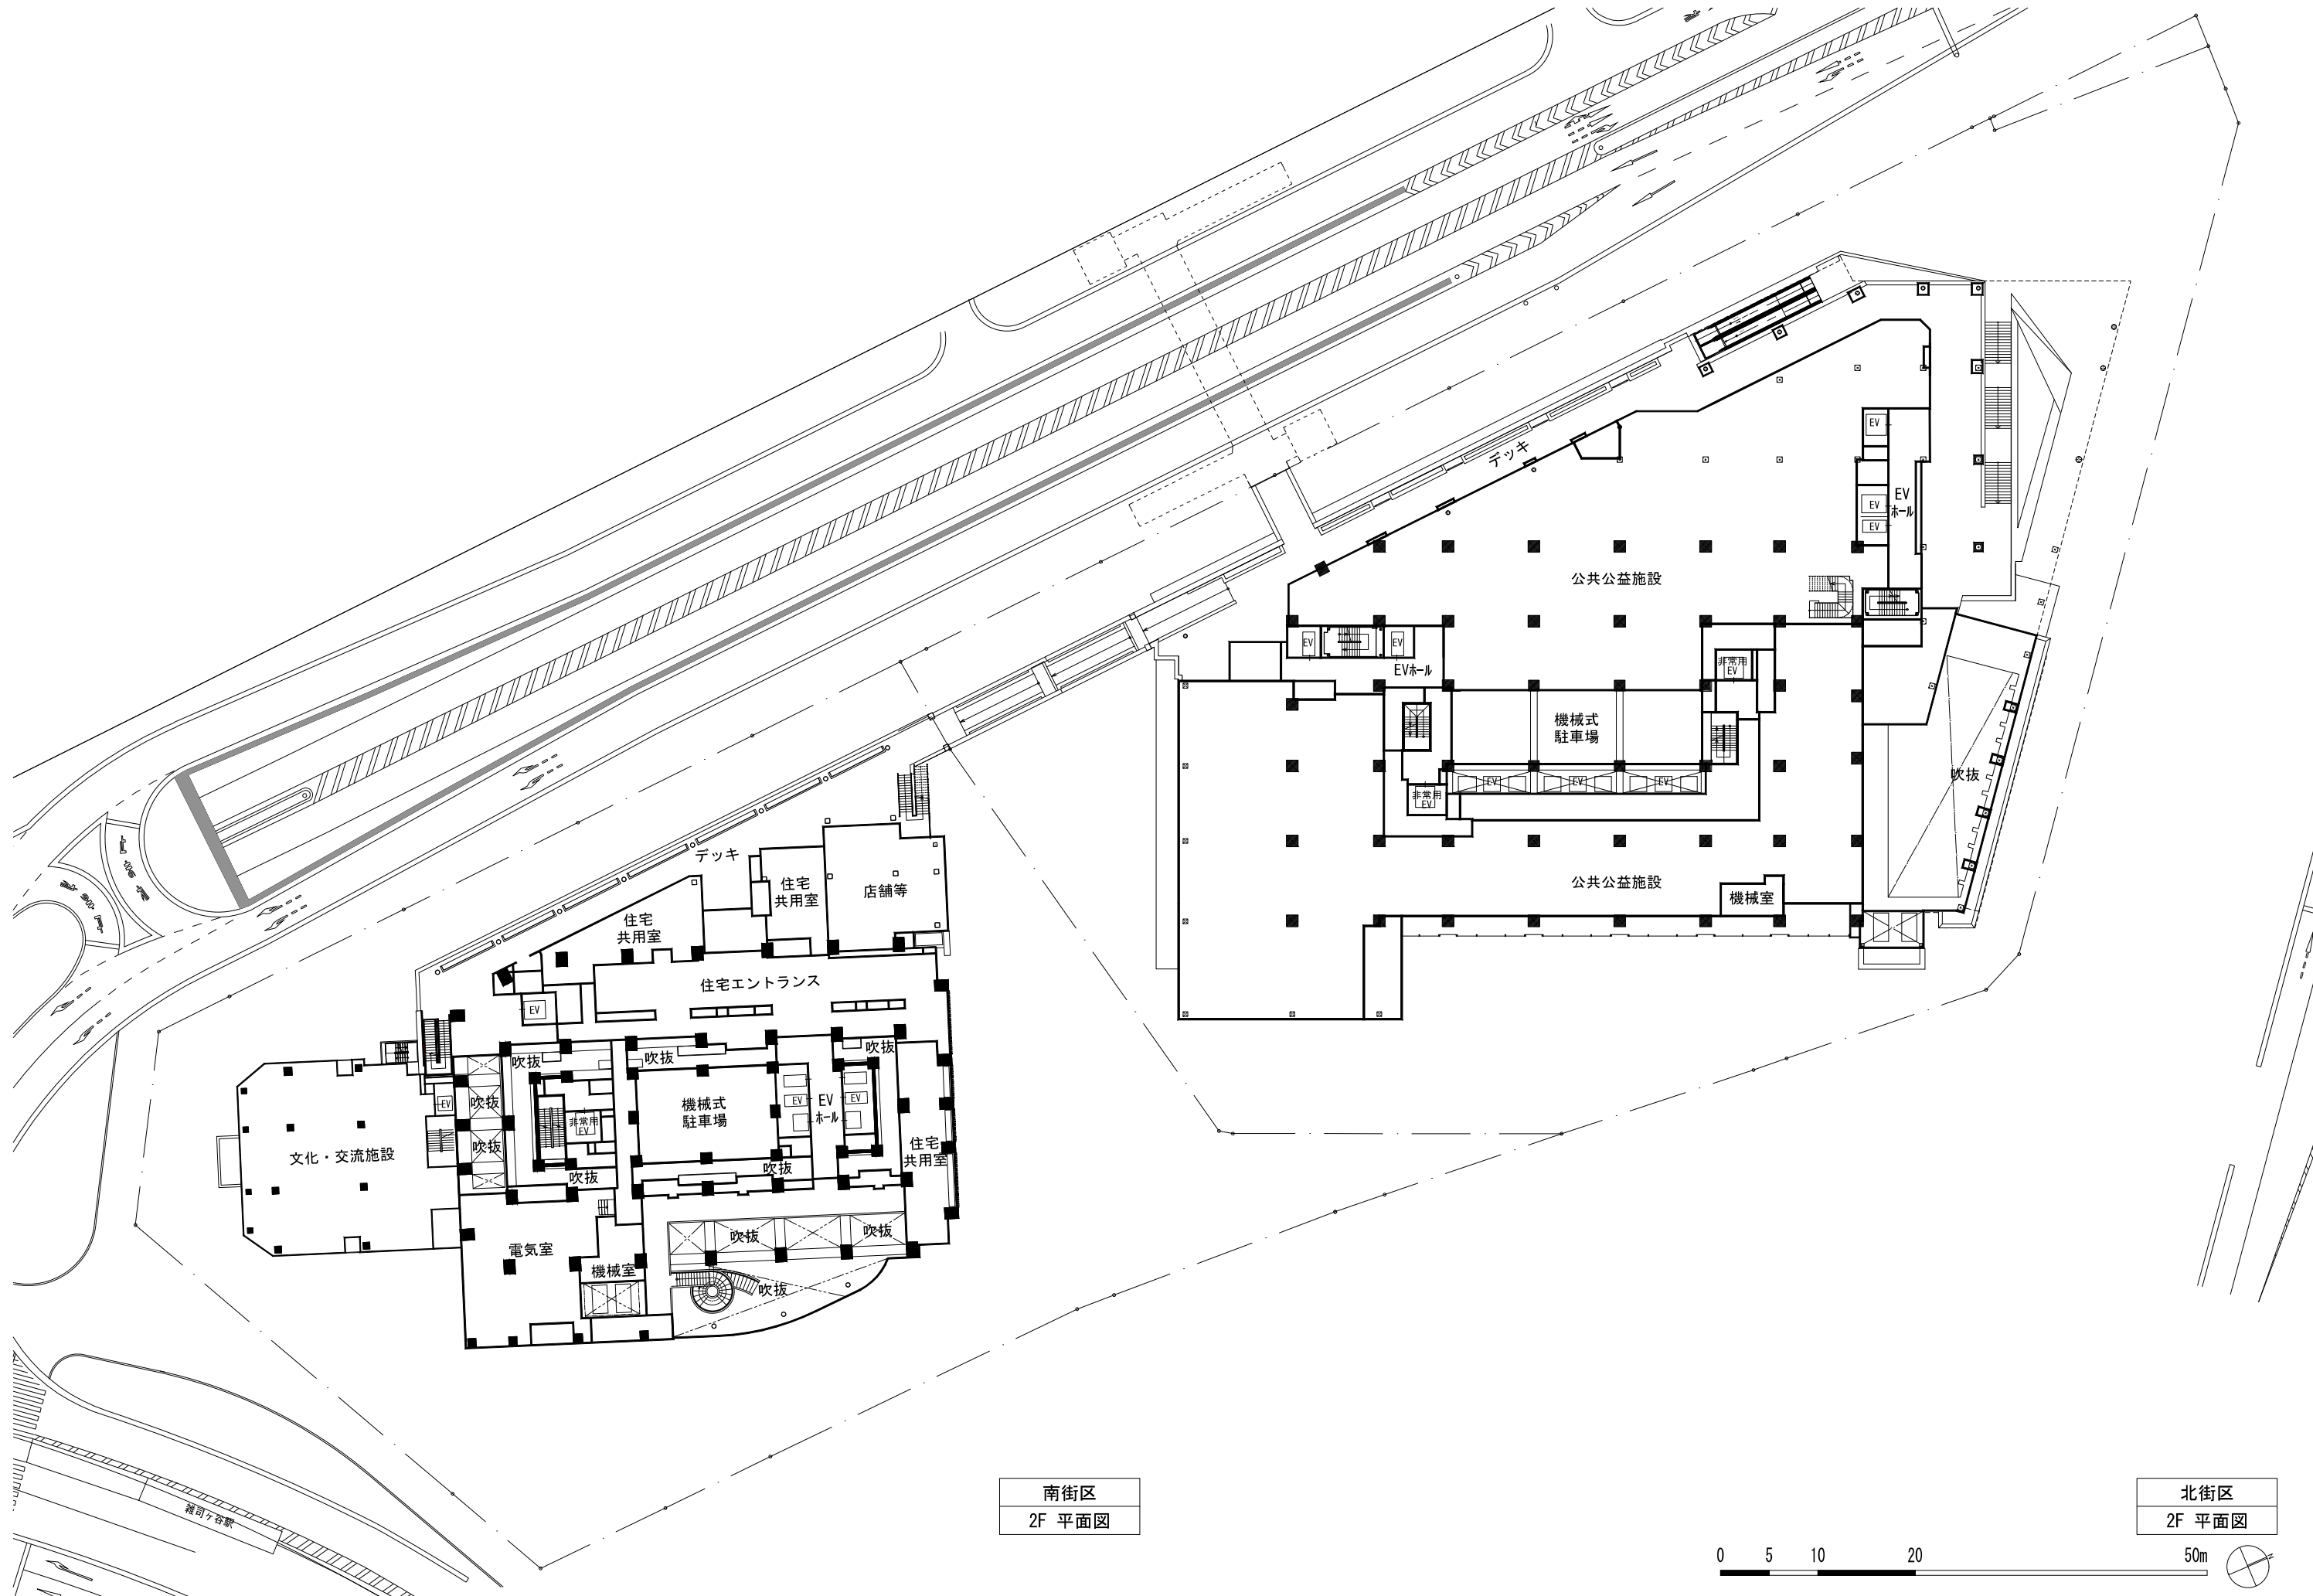


南街区
2F 平面図


北街区
2F 平面図

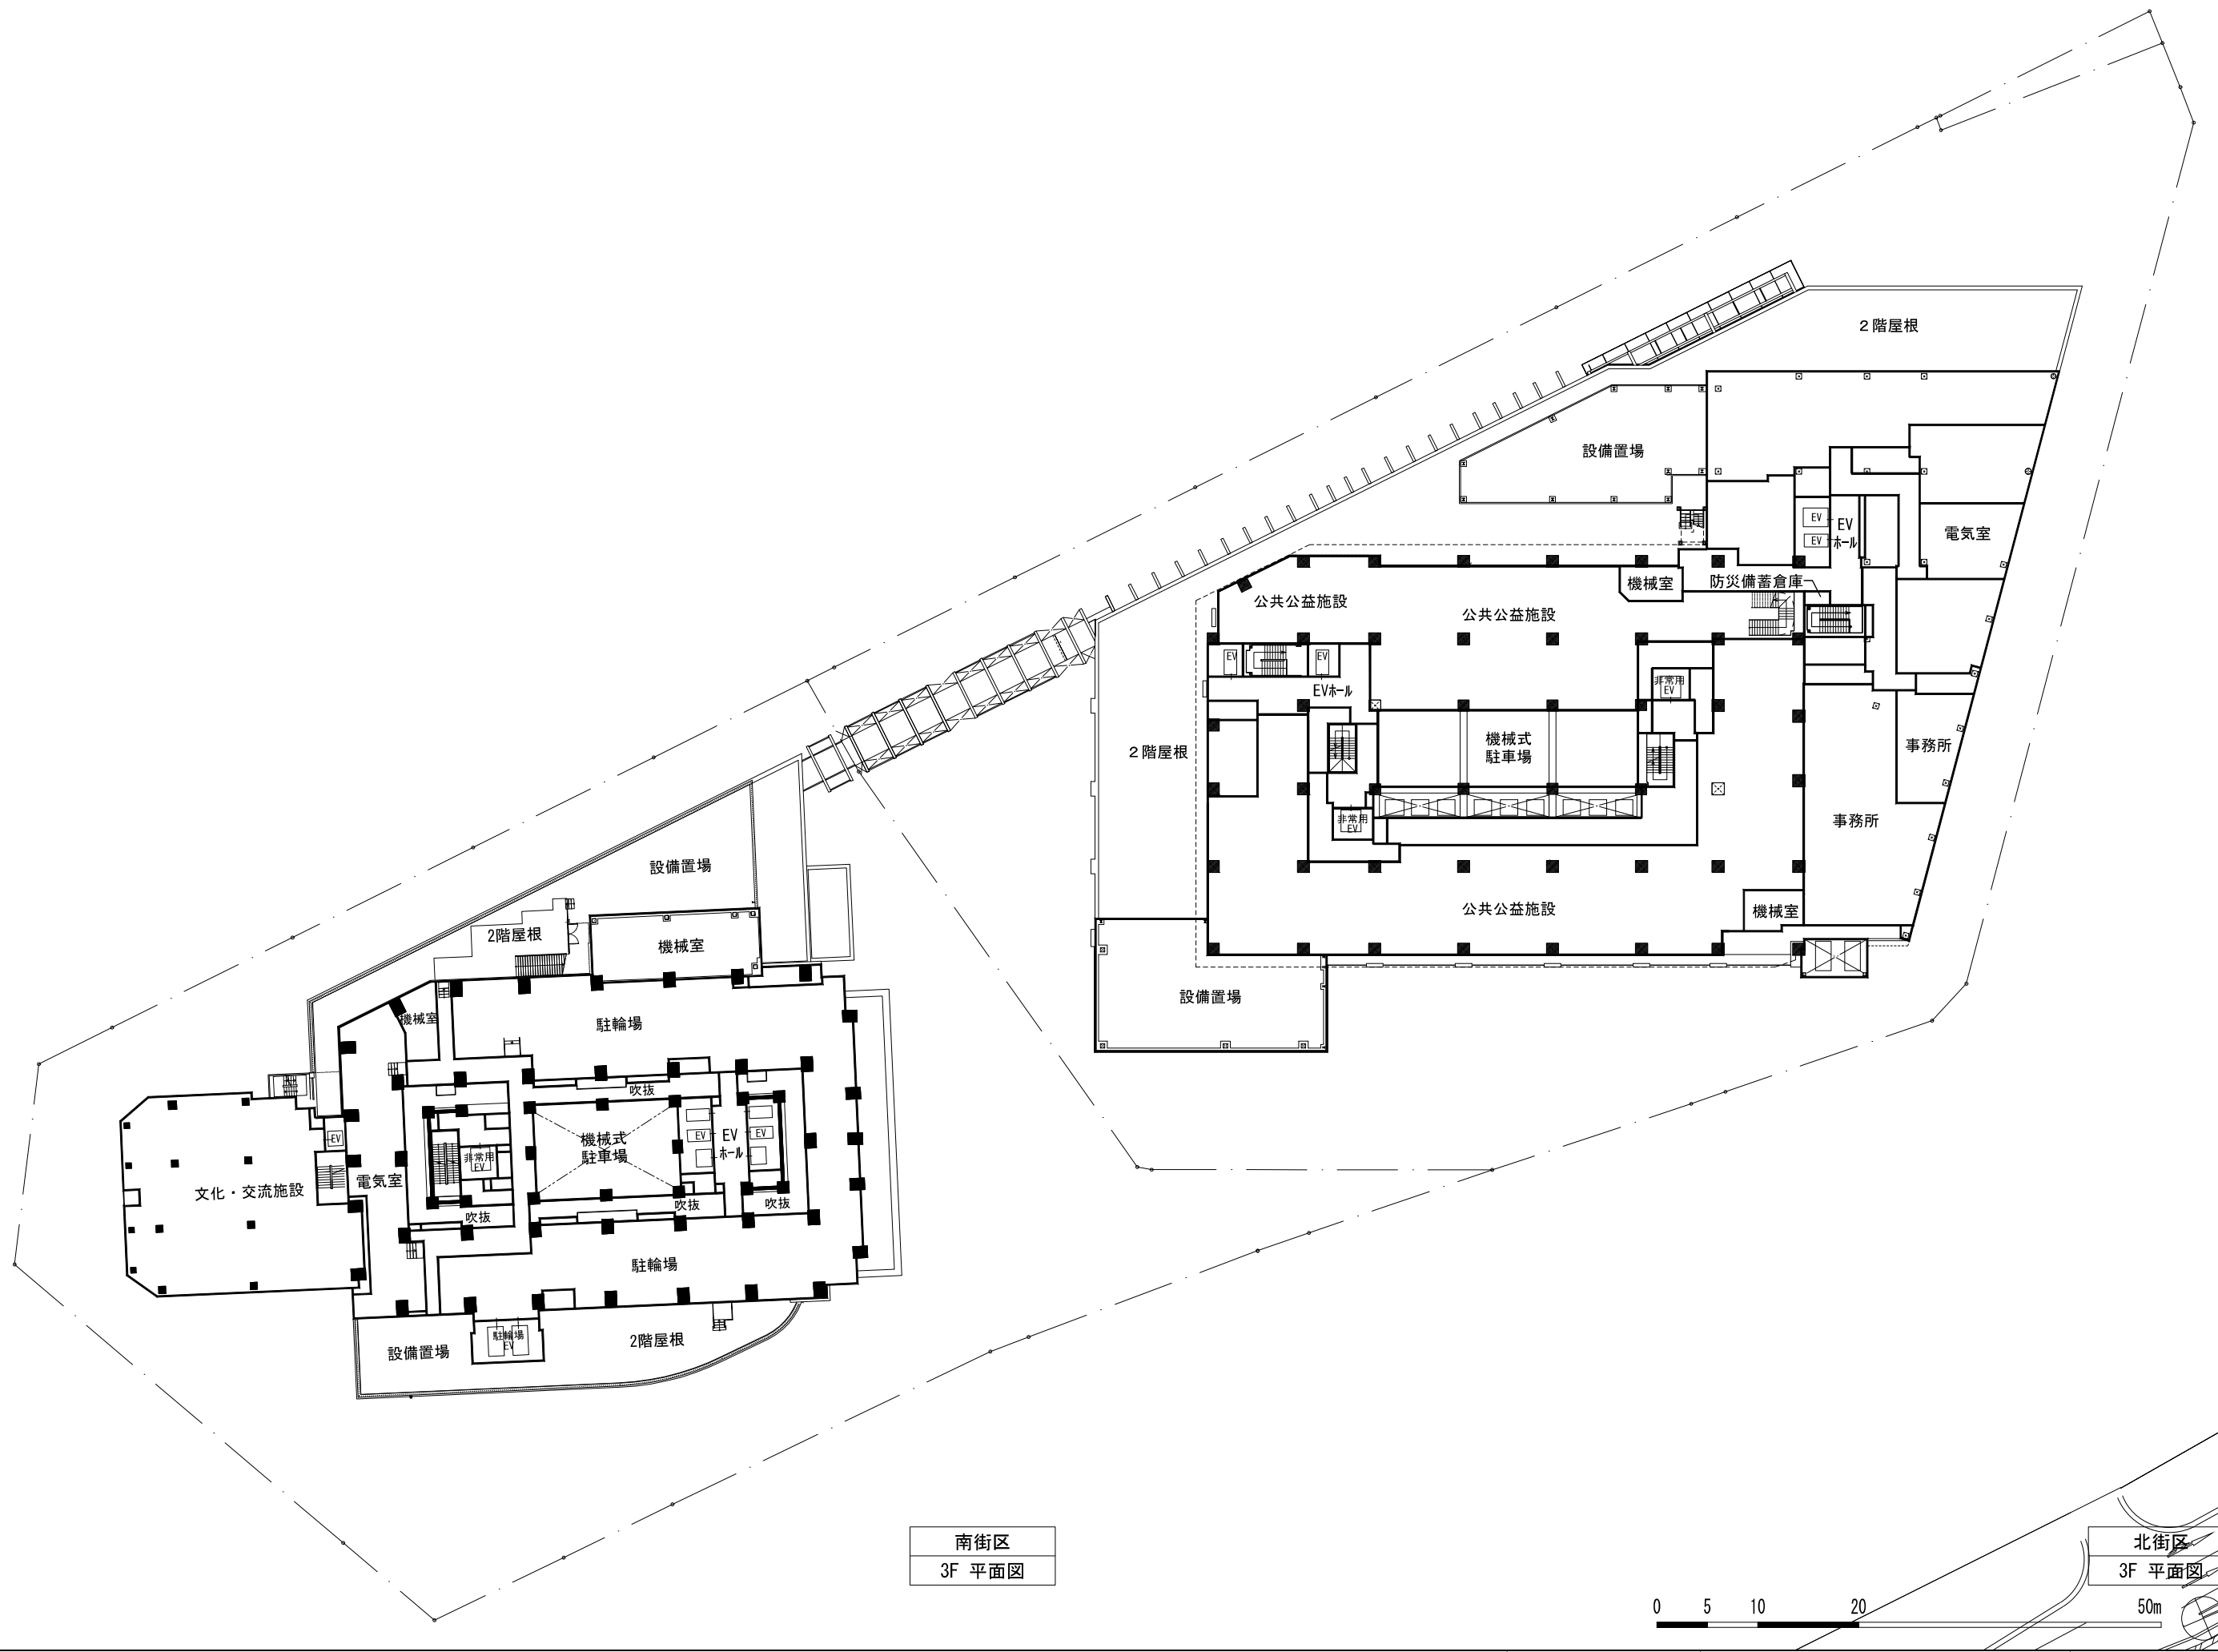

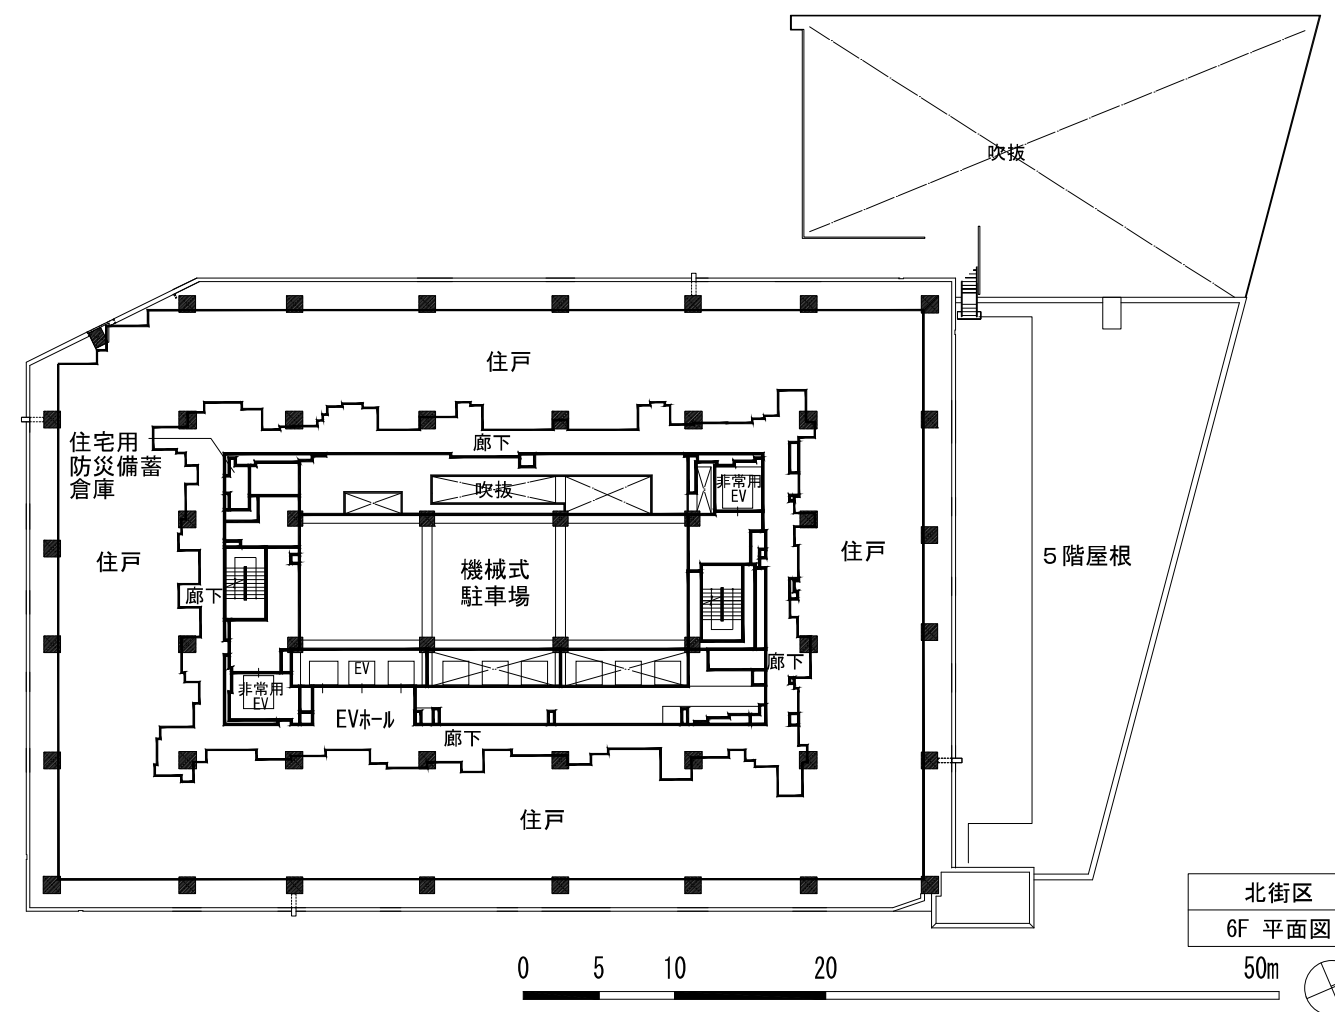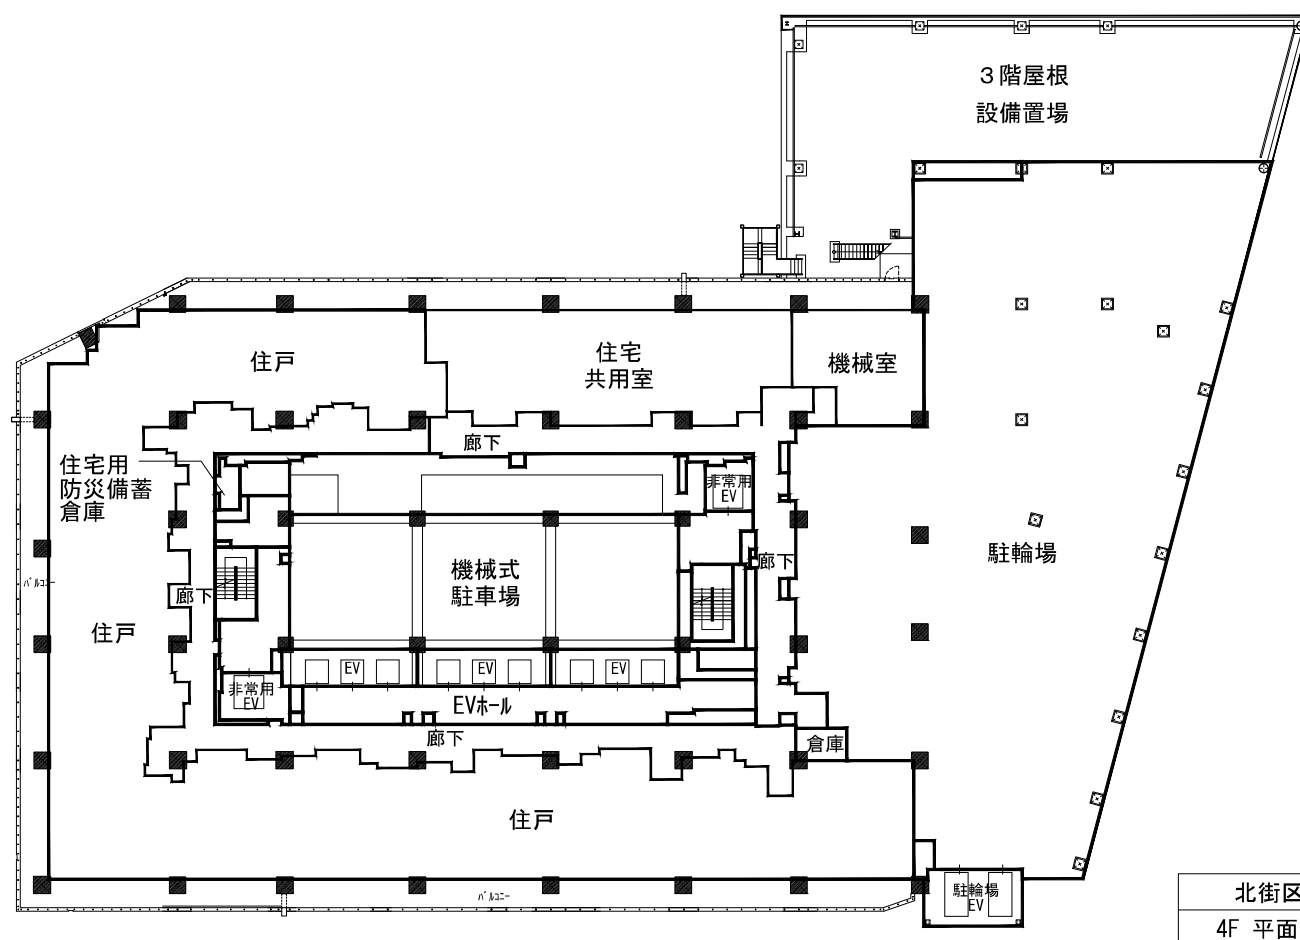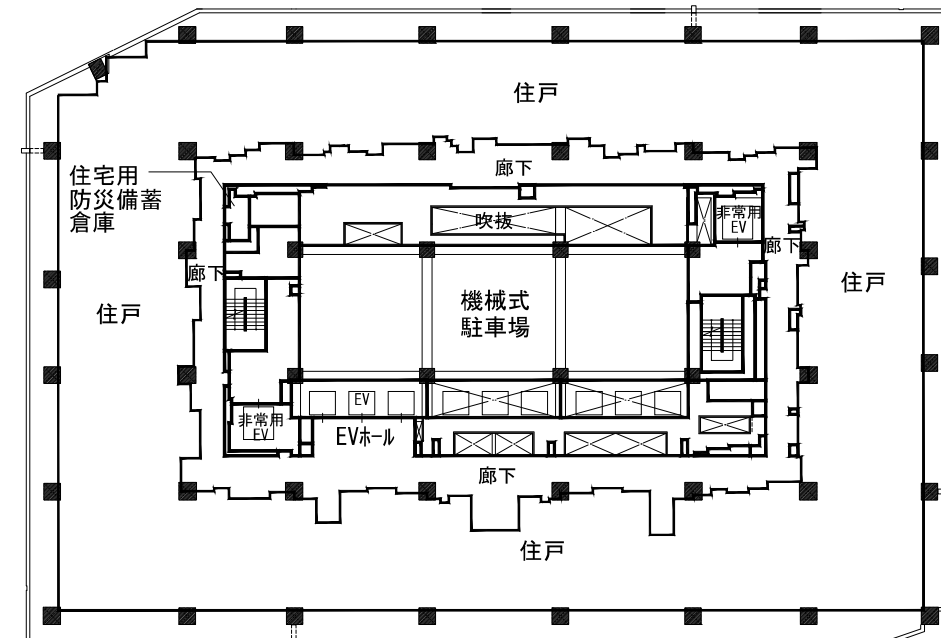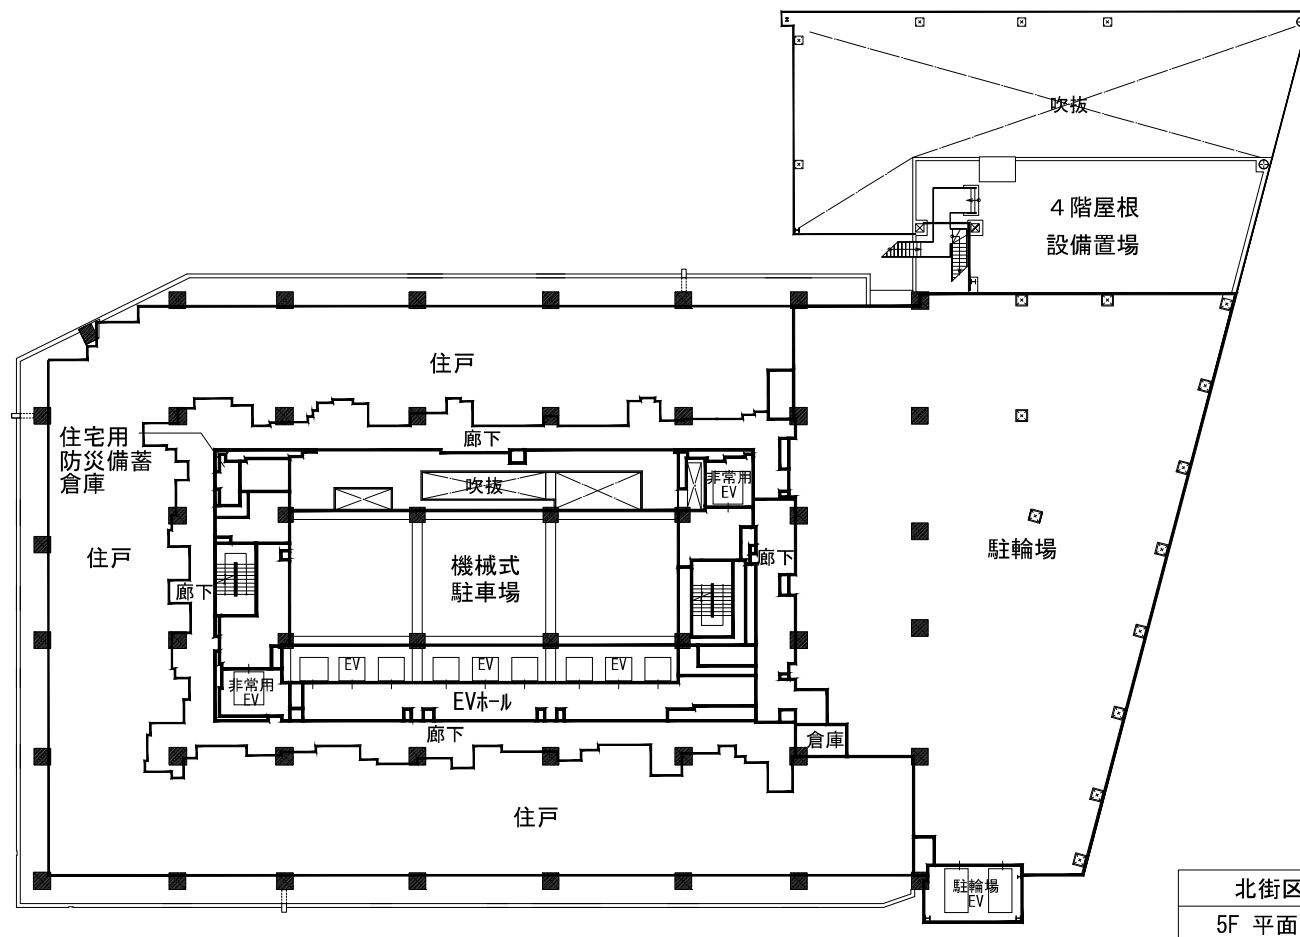


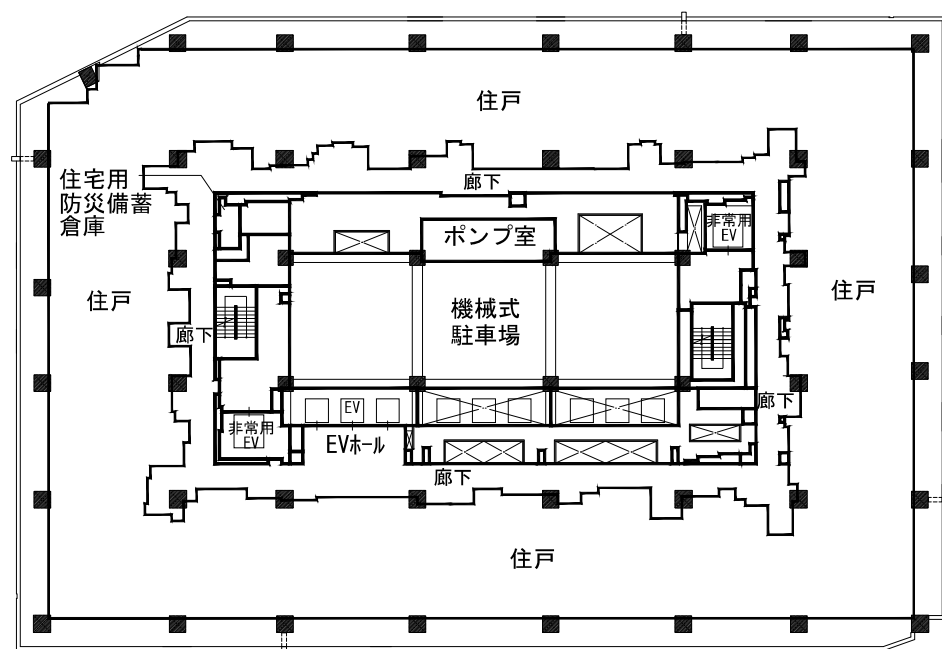


北街区
12F 平面図

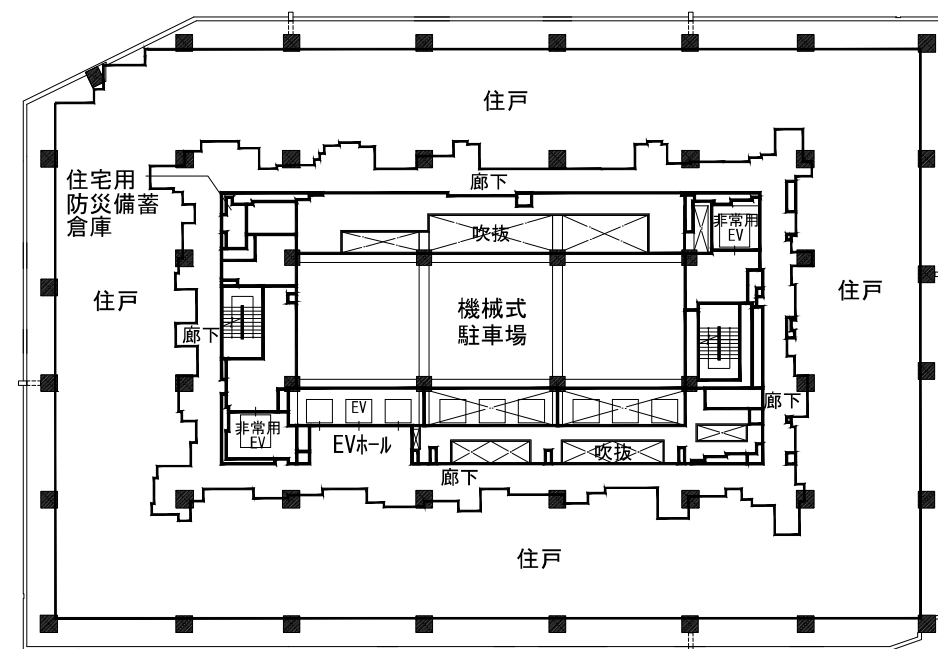


北街区
14~17F 平面図

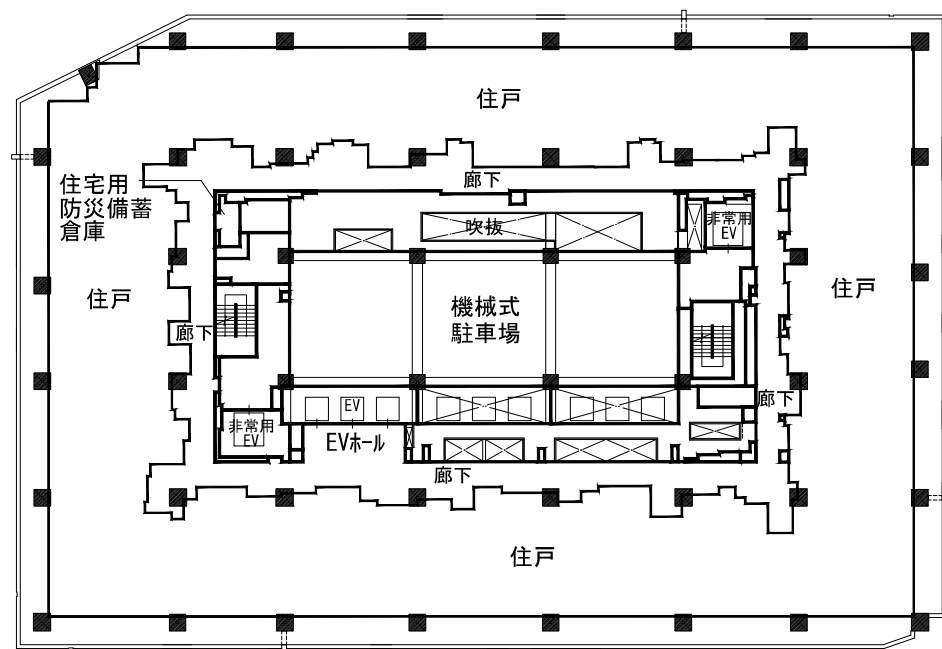


北街区
10~11F 平面図

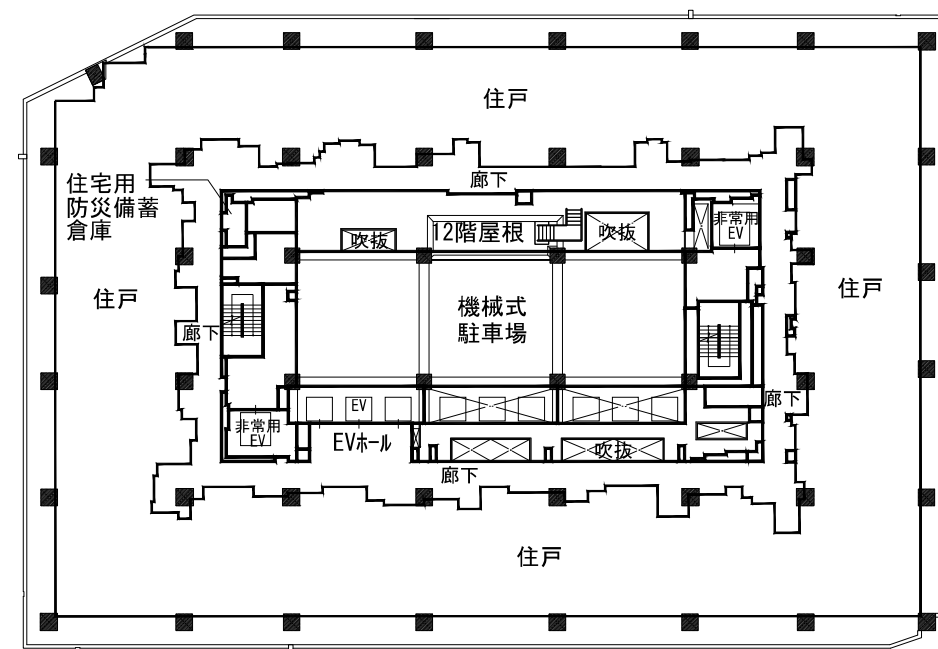


北街区
13F 平面図

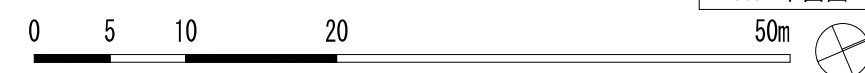


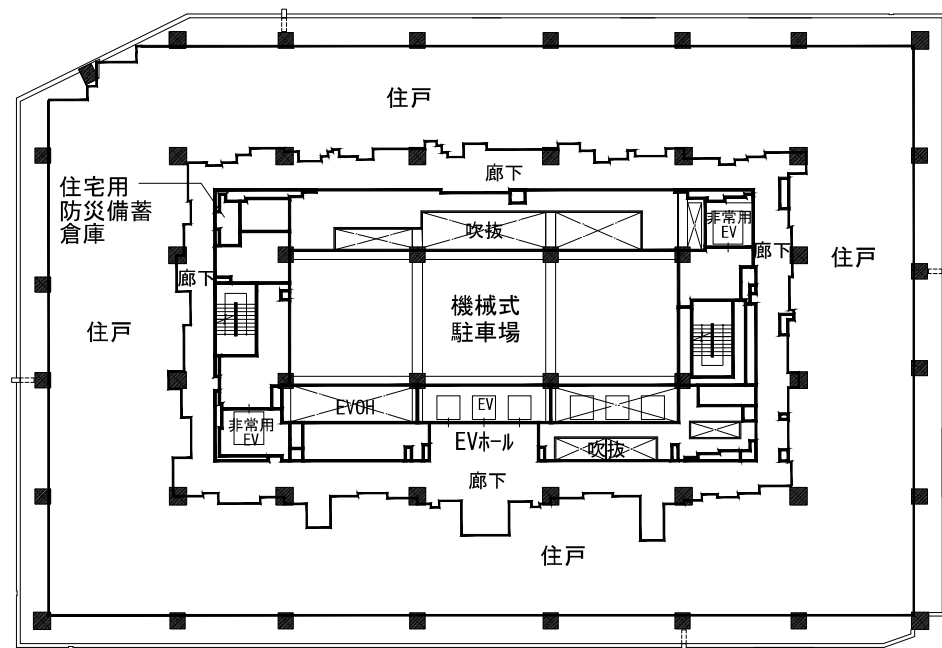


北街区
23F 平面図

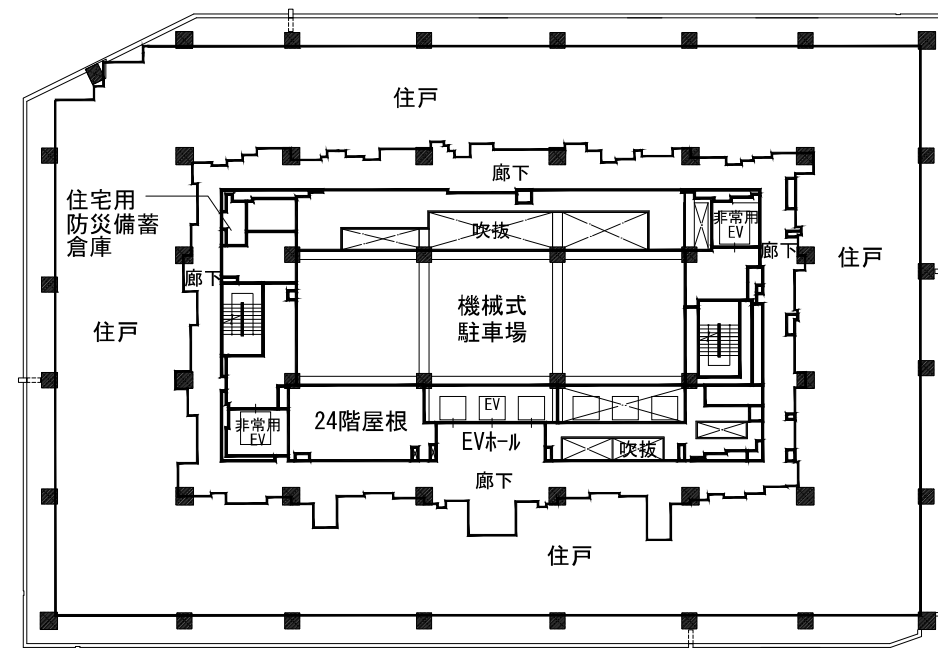

北街区
25F 平面図

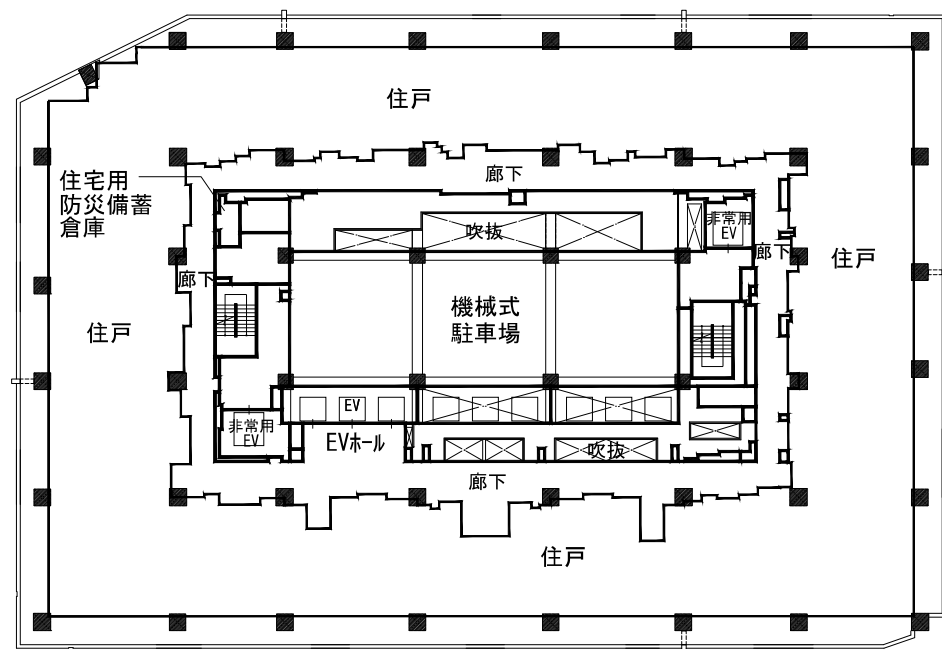

北街区
18～22F 平面図

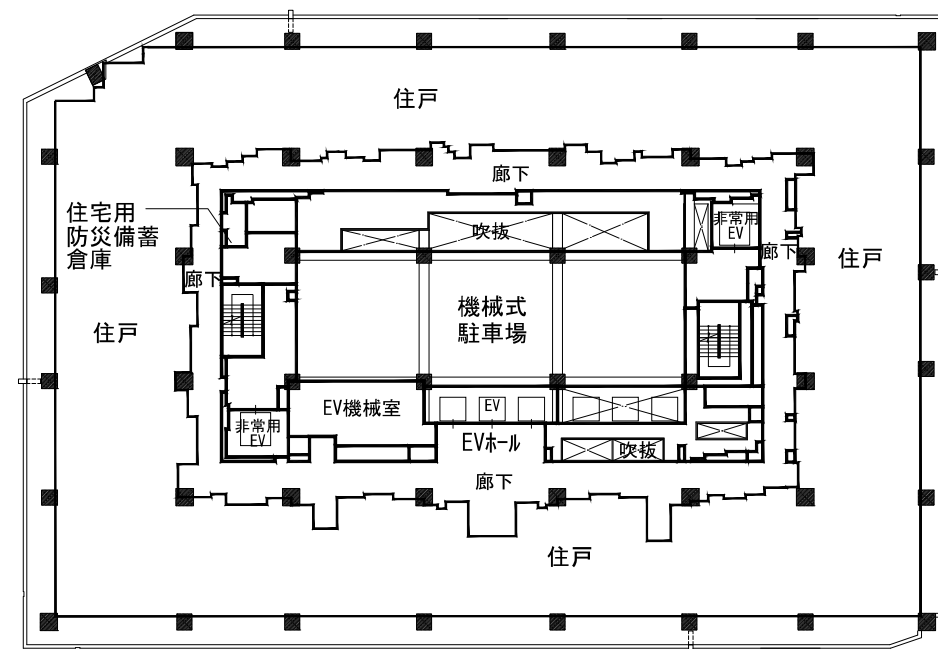


北街区
24F 平面図


0 5 10 20

50m




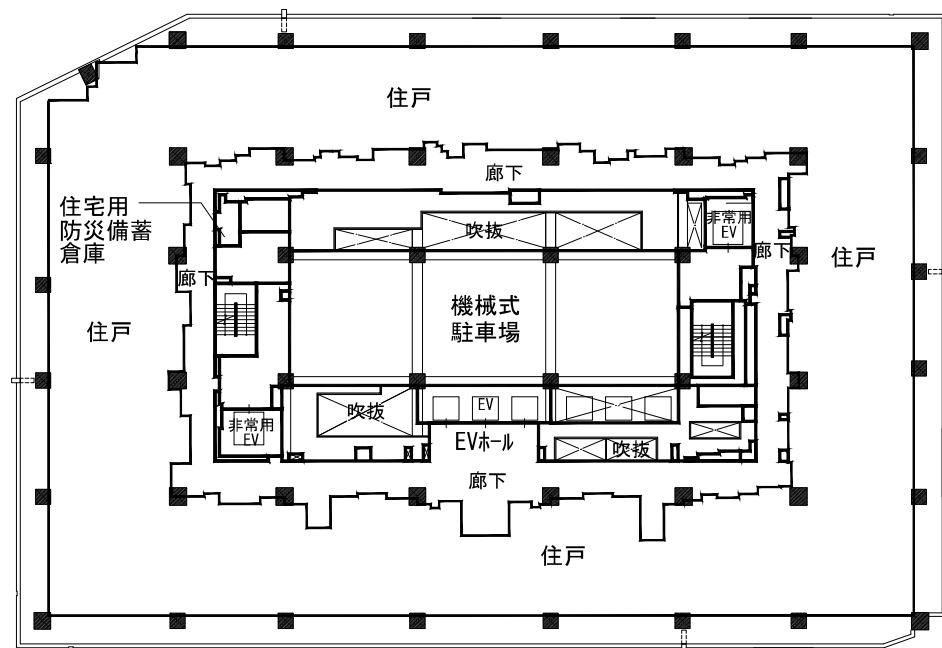


北街区
27F 平面図

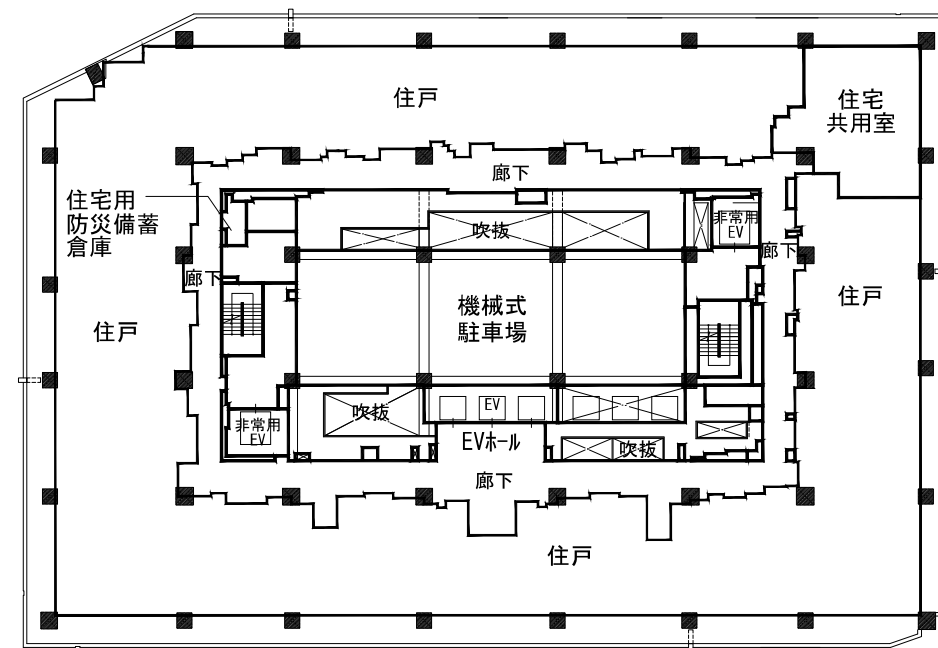

北街区
30F 平面図

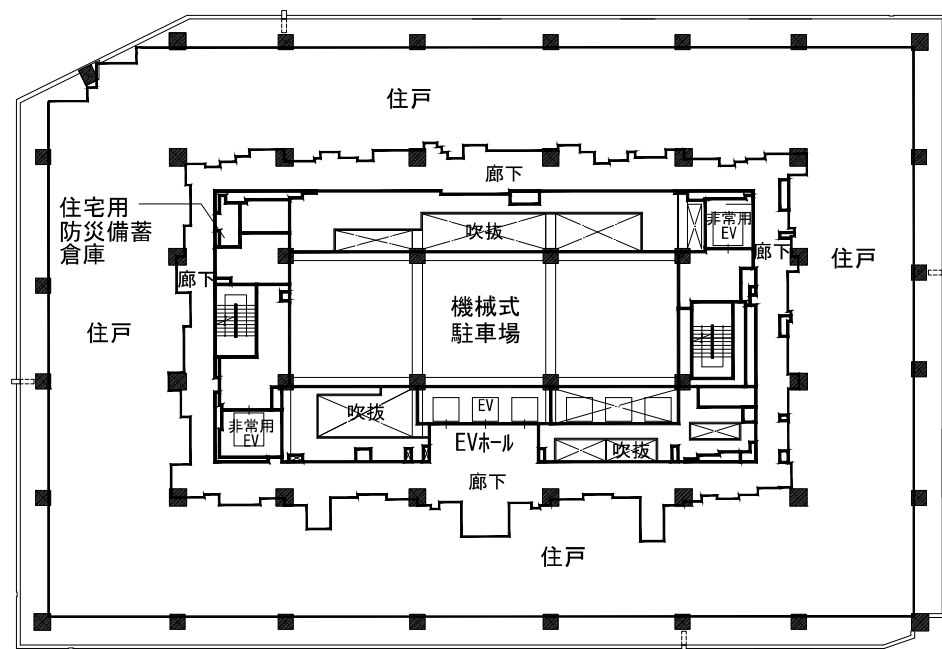

北街区
26F 平面図

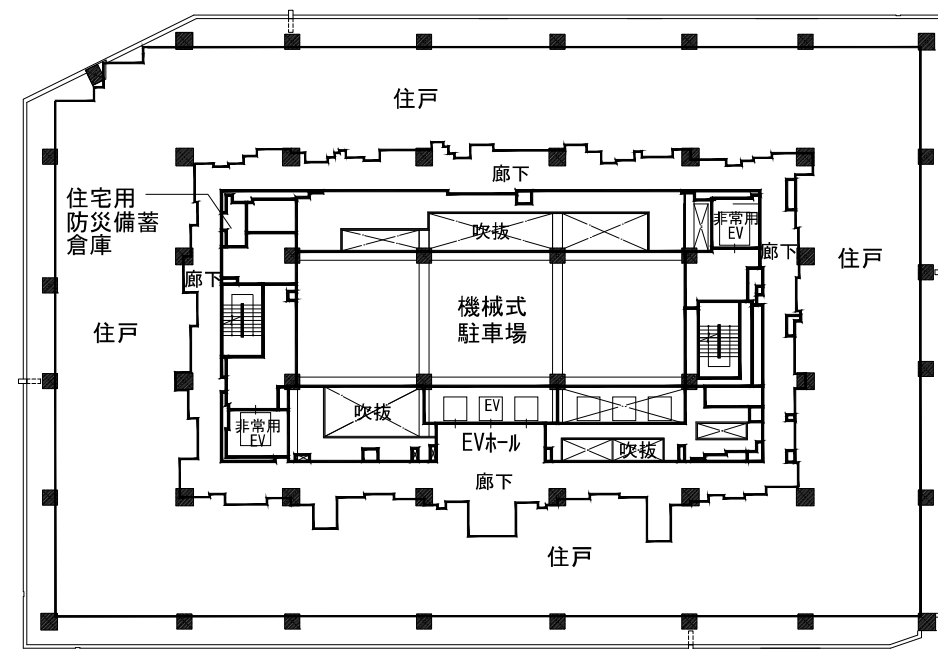


北街区
28～29F 平面図


0 5 10 20

50m




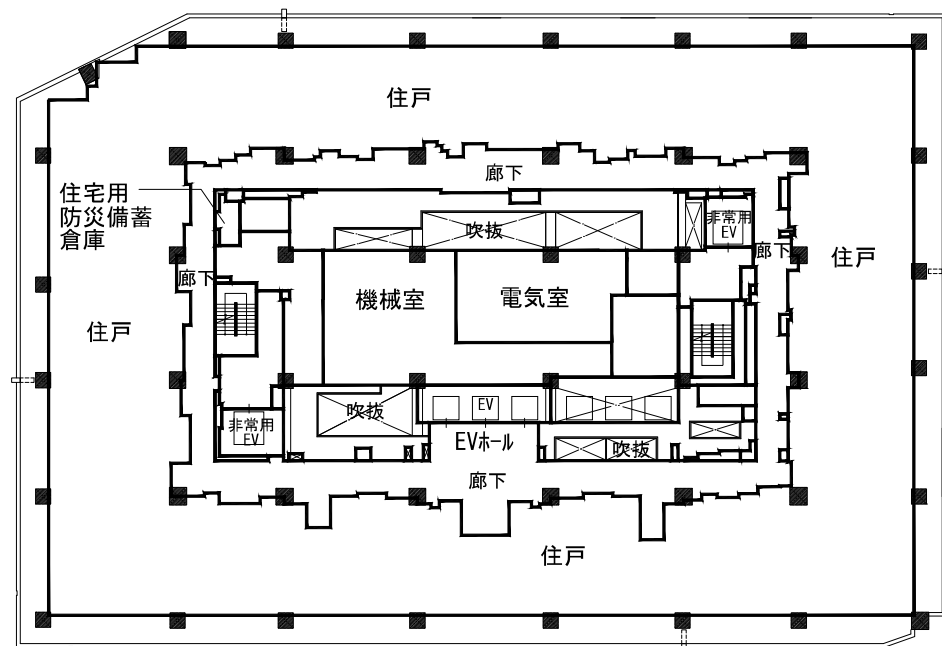


北街区
32F 平面図

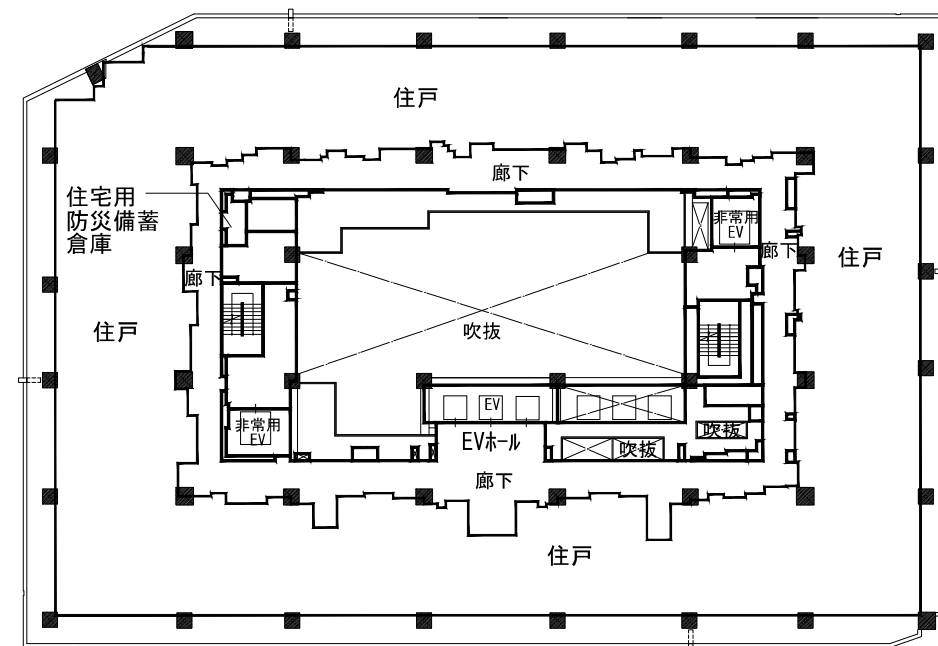

北街区
34F 平面図

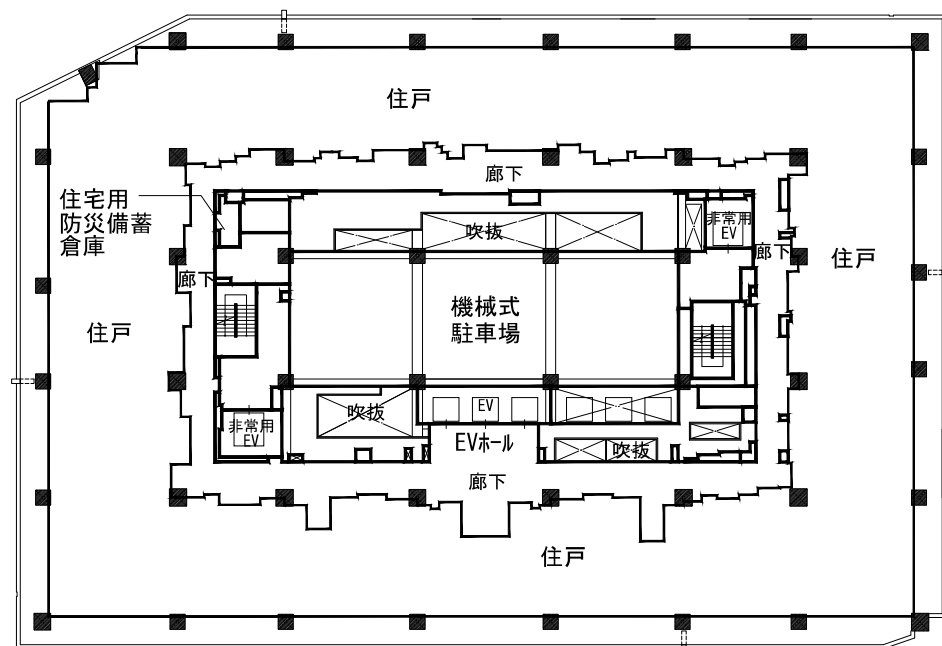

北街区
31F 平面図

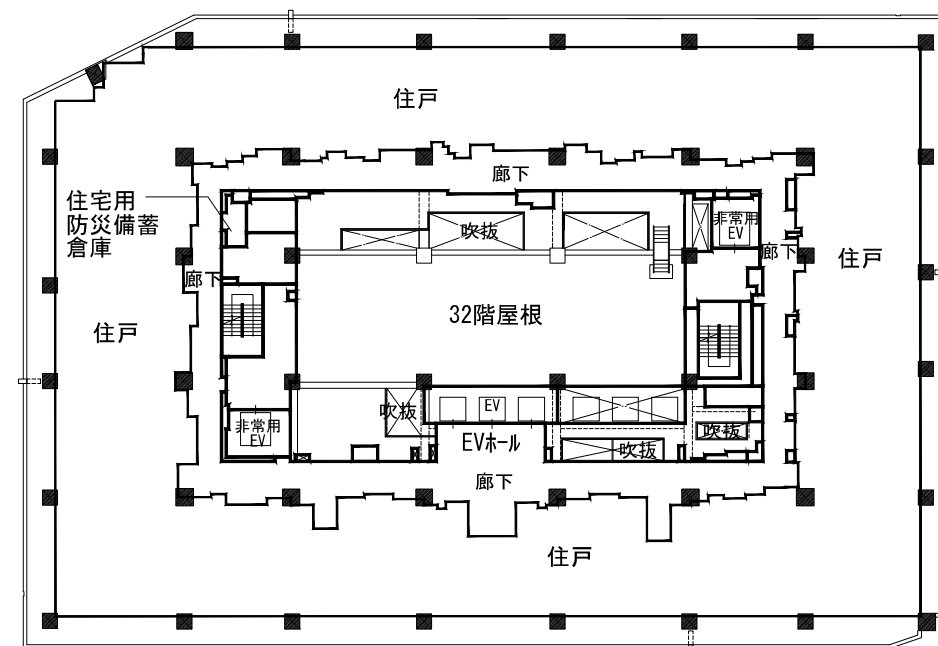


北街区
33F 平面図


0 5 10 20

50m




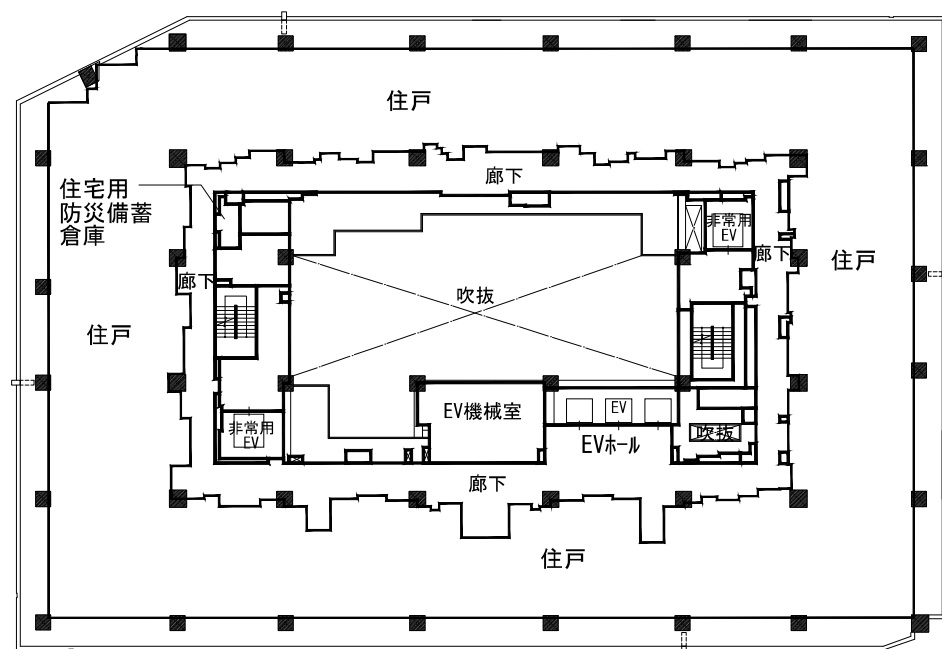


北街区
39~40F 平面図

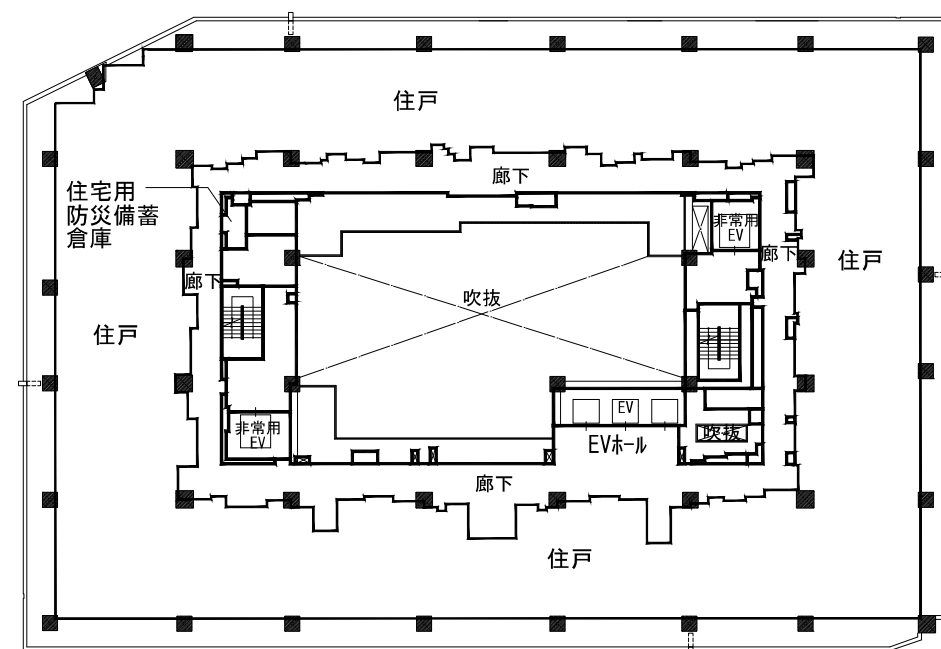

北街区
42~50F 平面図

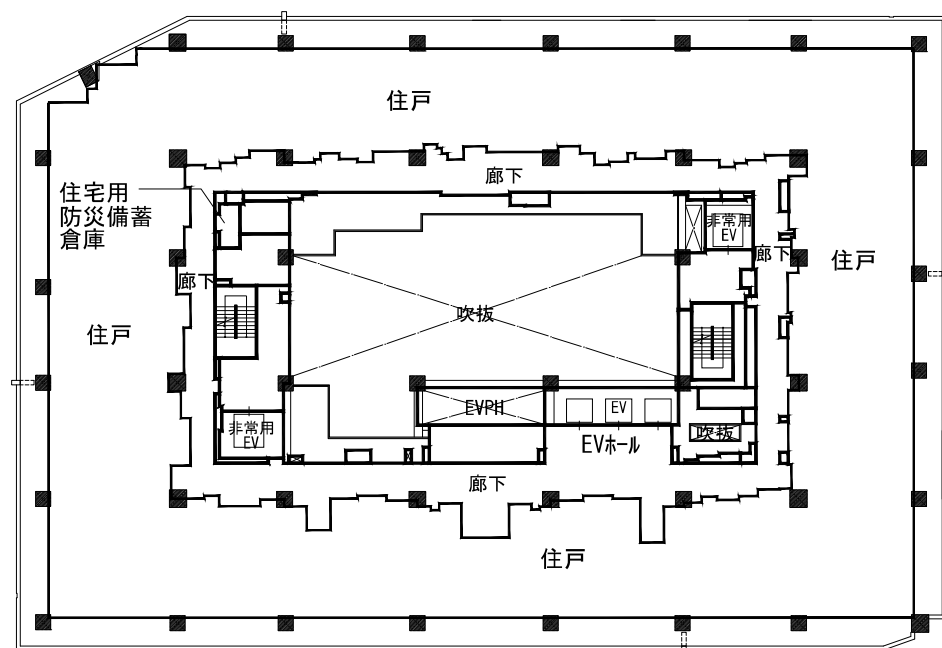

北街区
35~38F 平面図

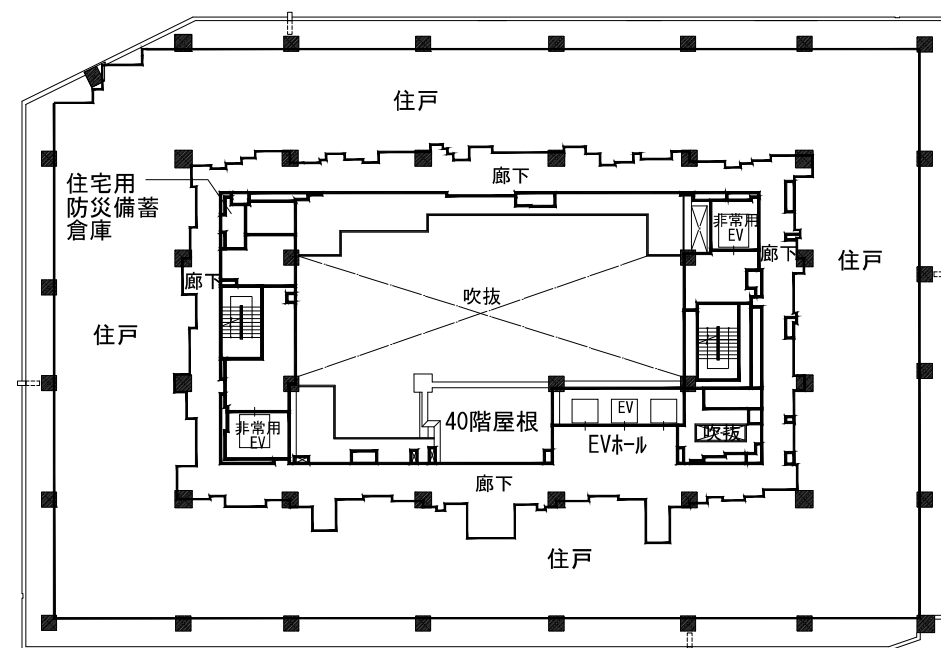


北街区
41F 平面図


0 5 10 20

50m




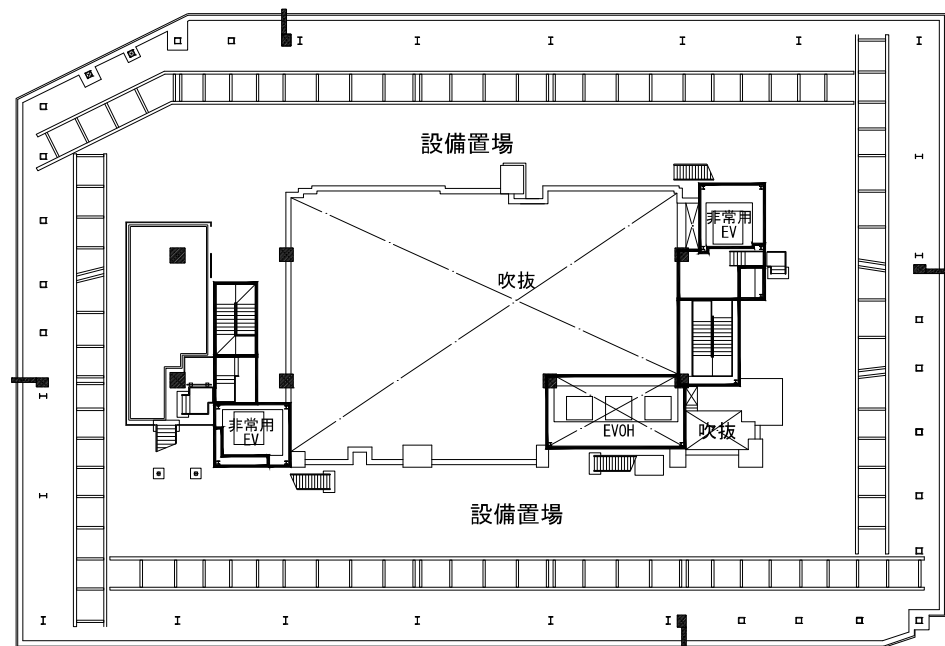


北街区
RF 平面図

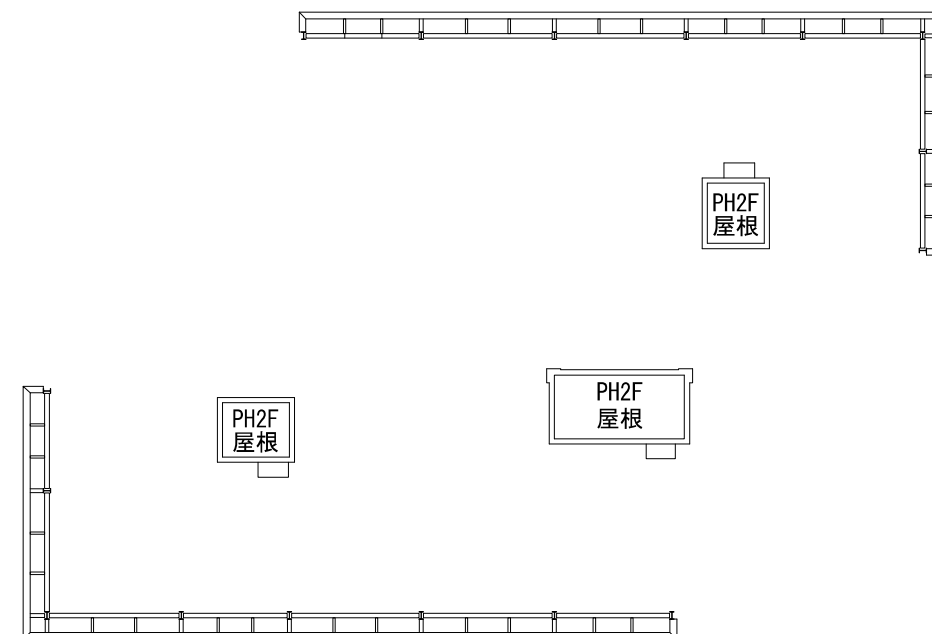


北街区
PHRF 平面図

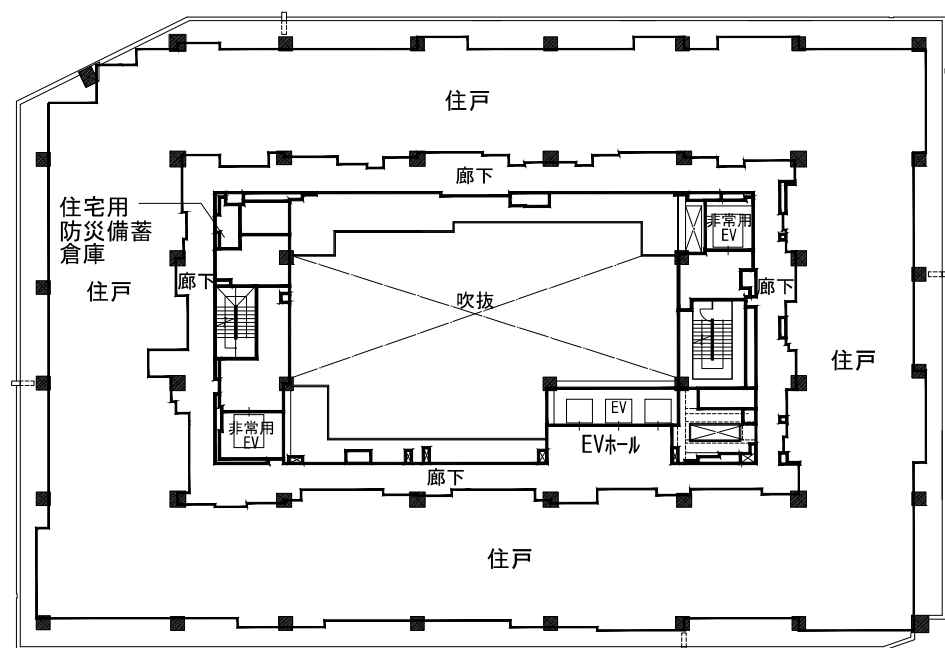



北街区
51~52F 平面図

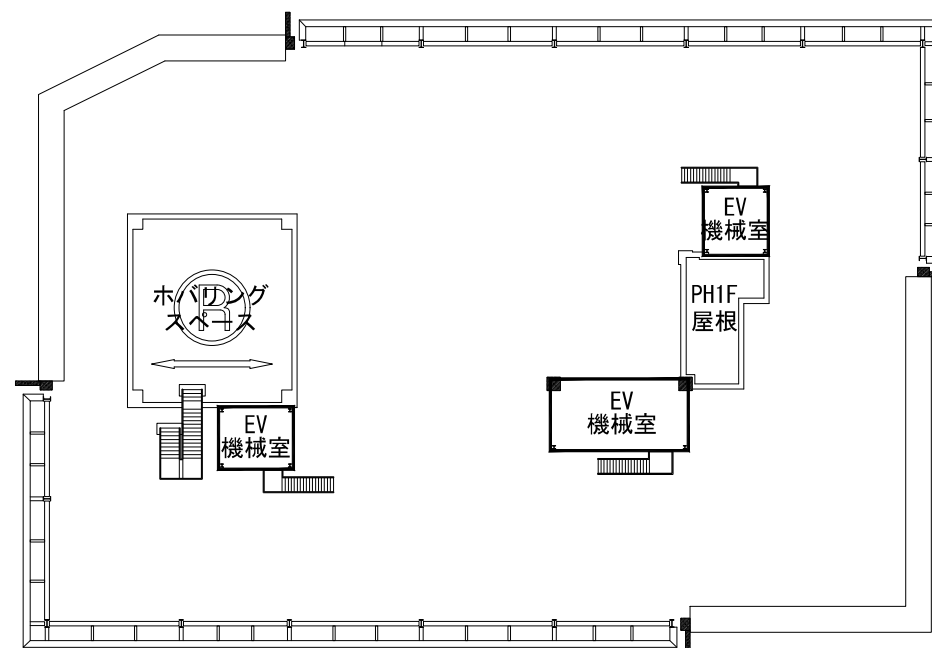


北街区
PH1F 平面図

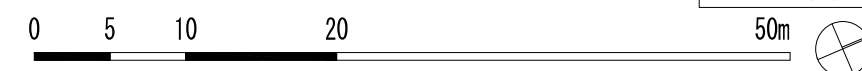

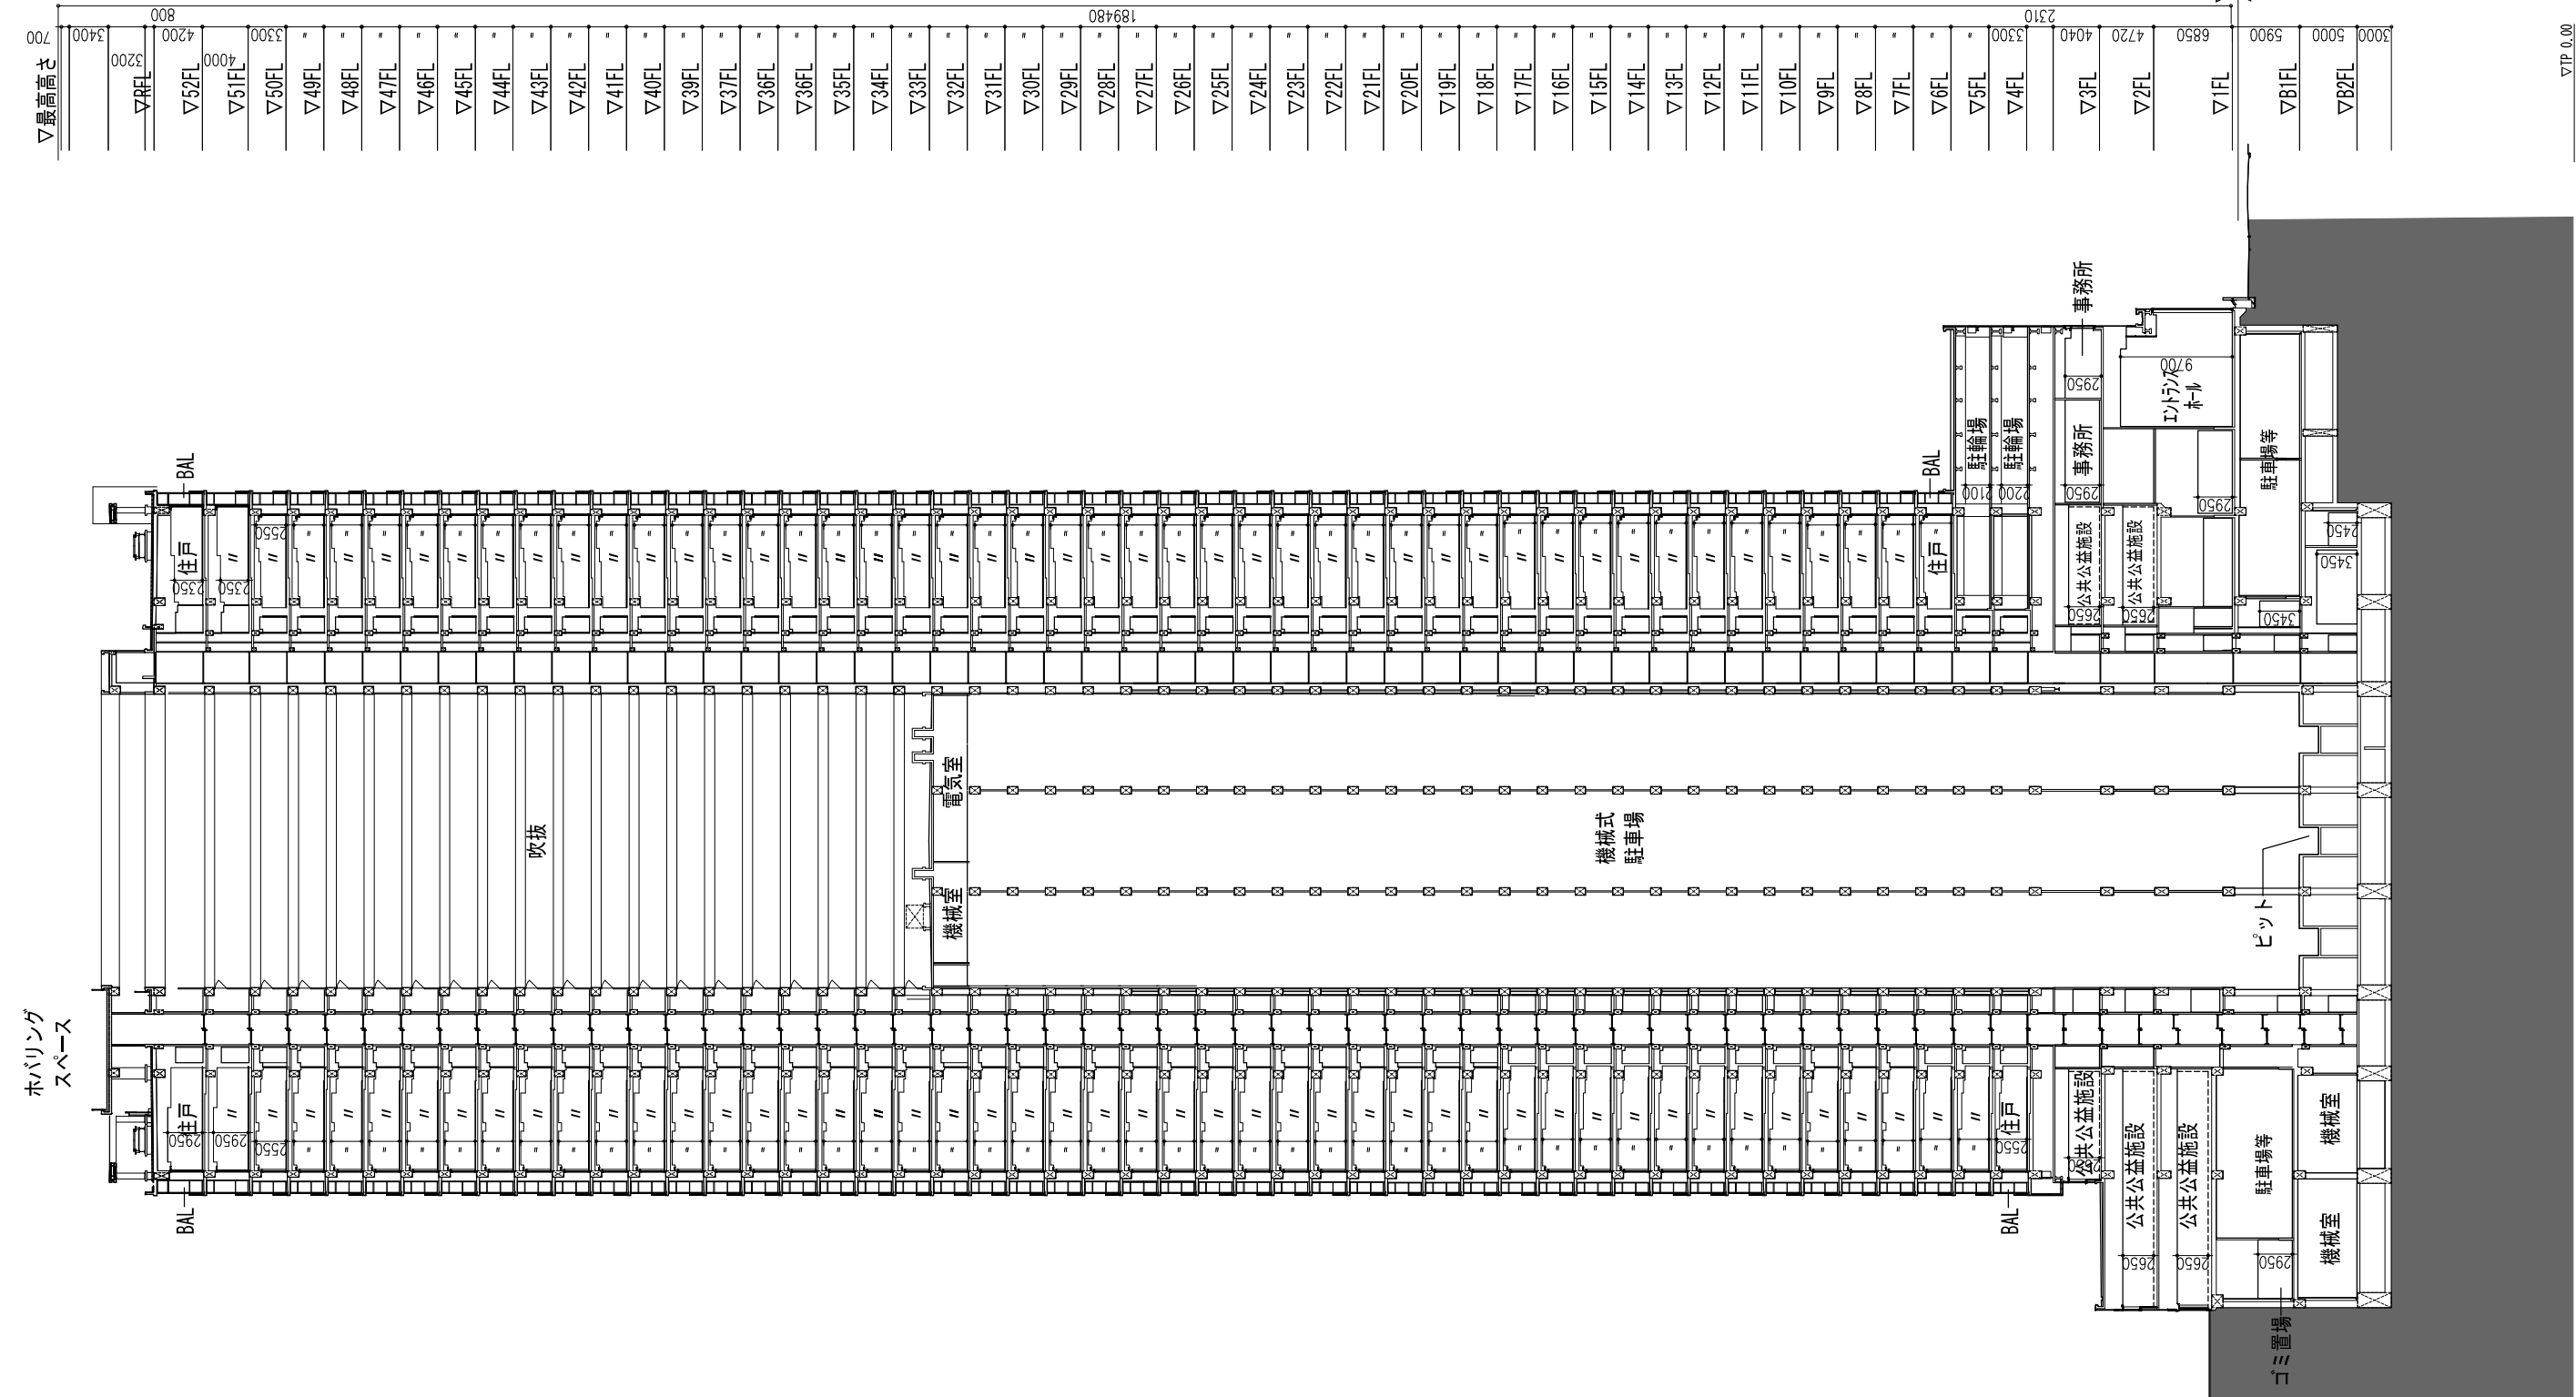

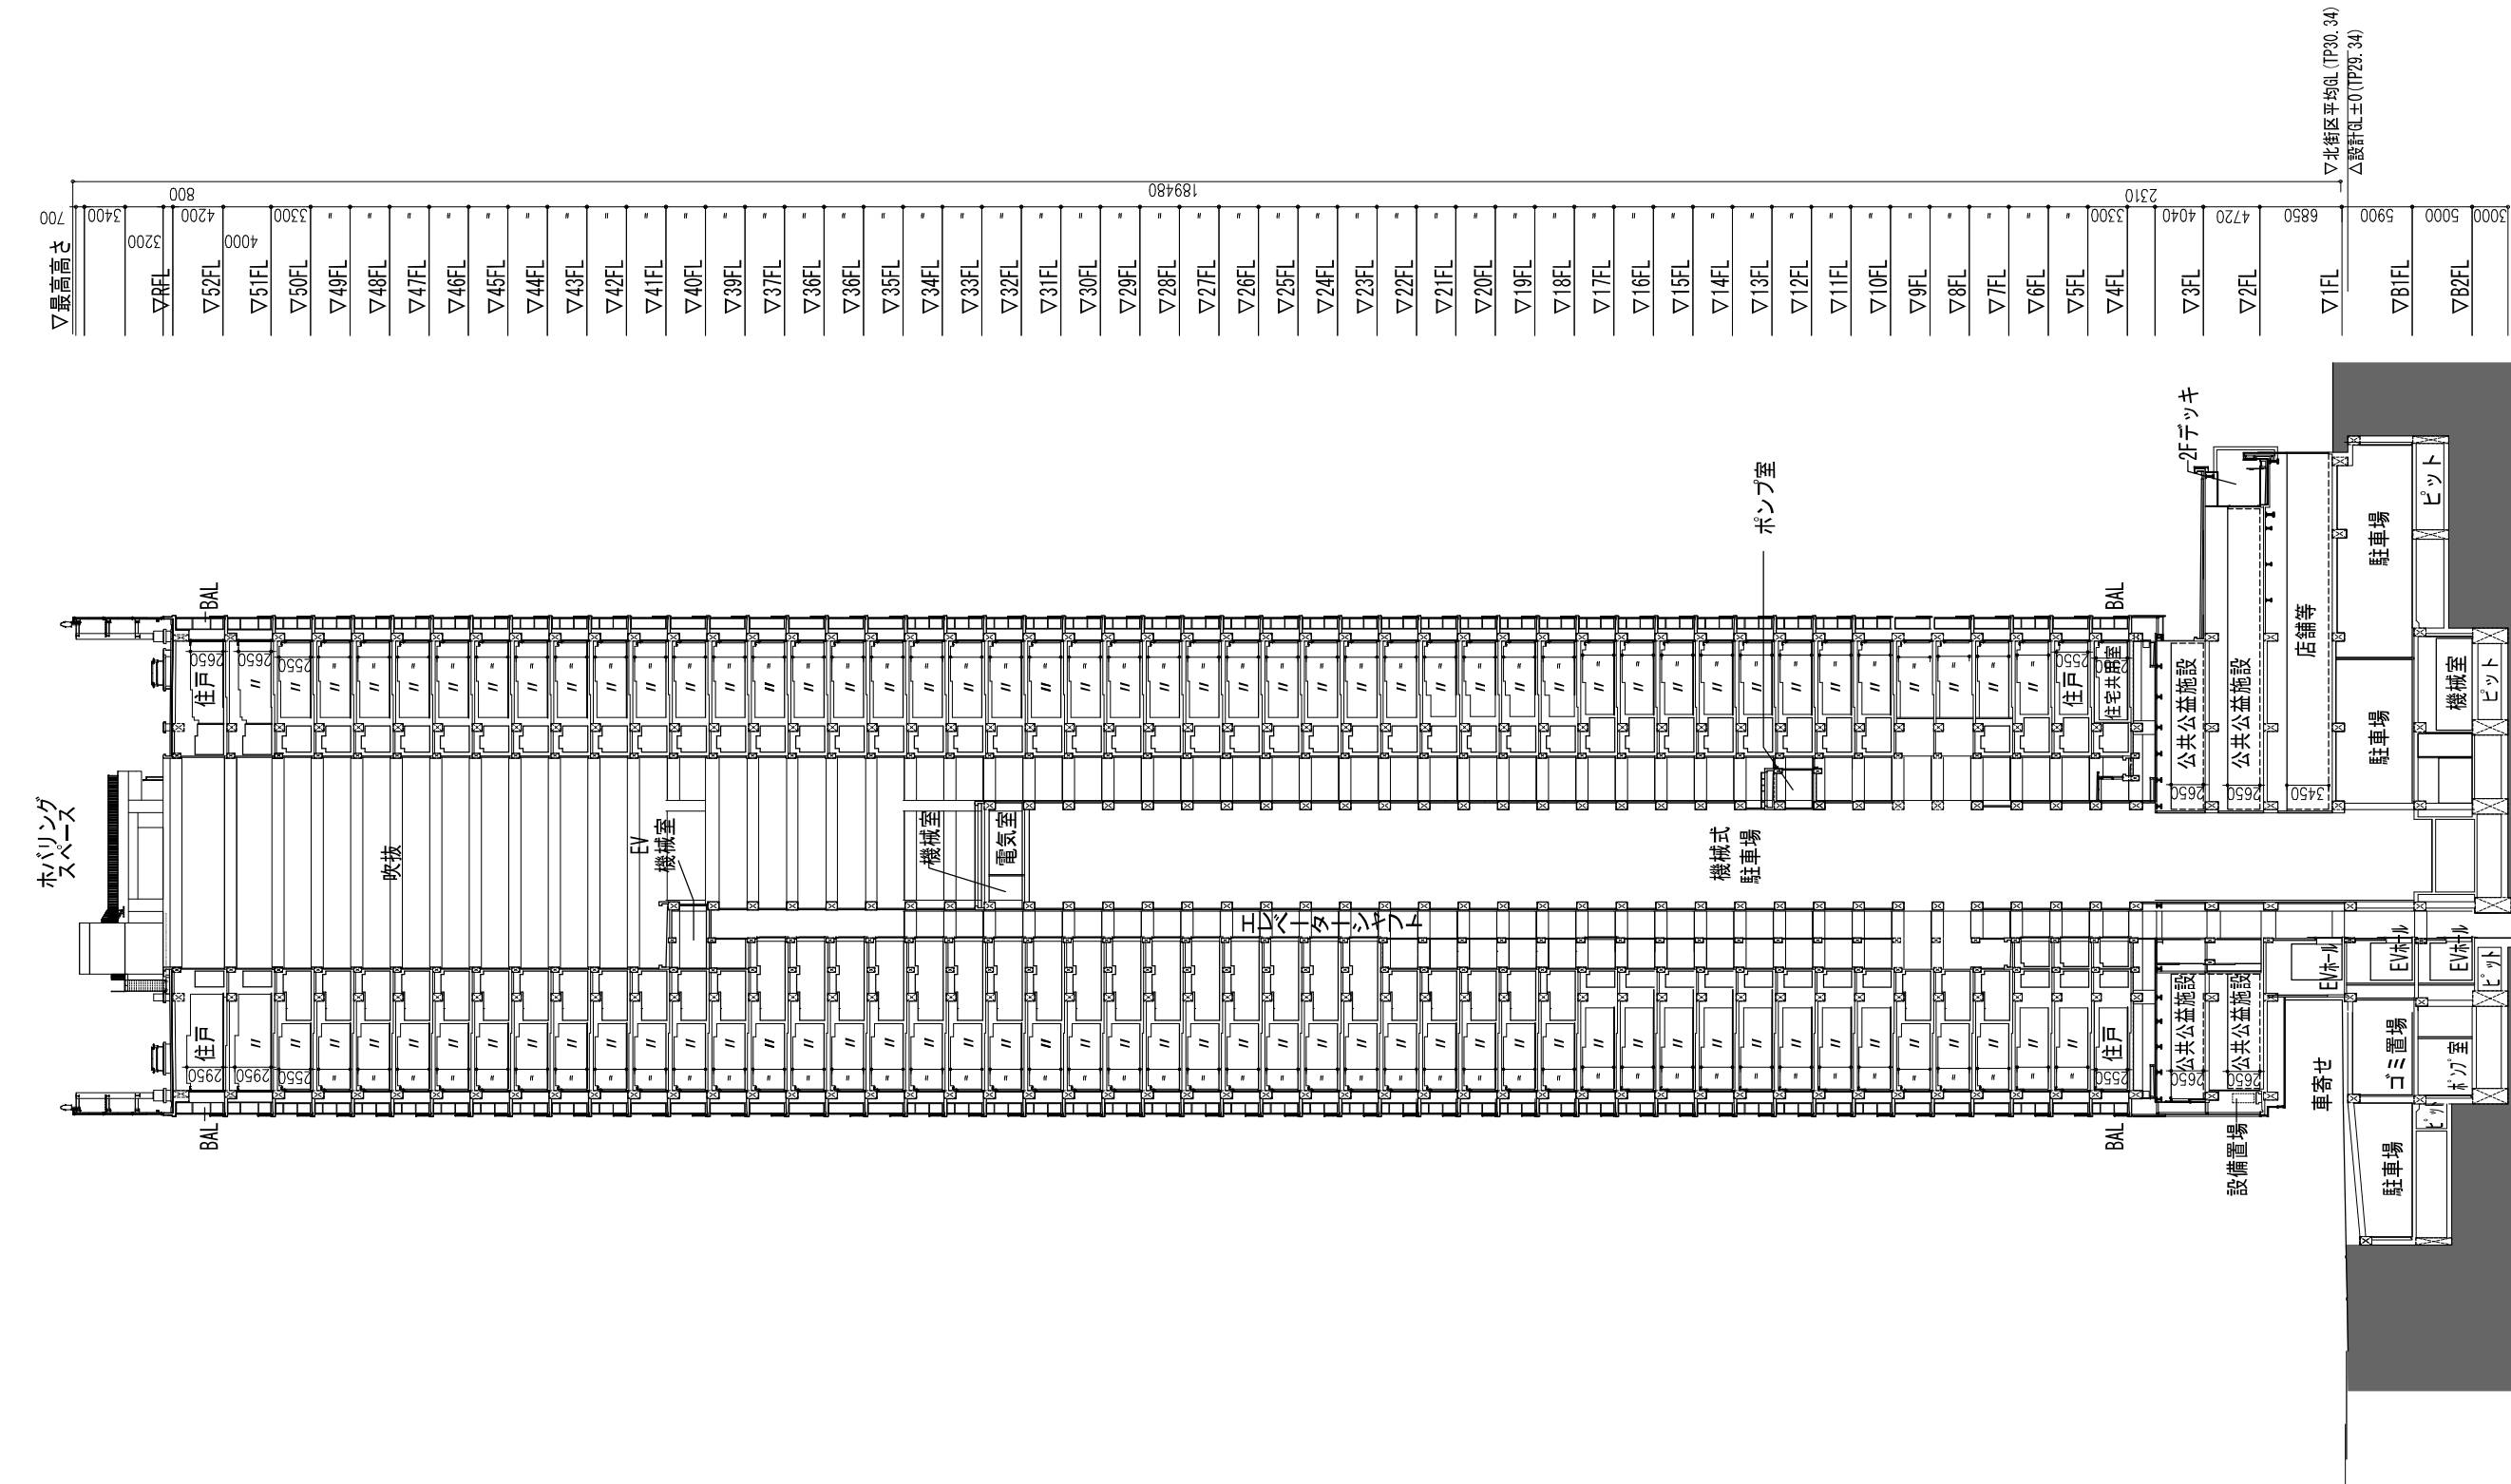

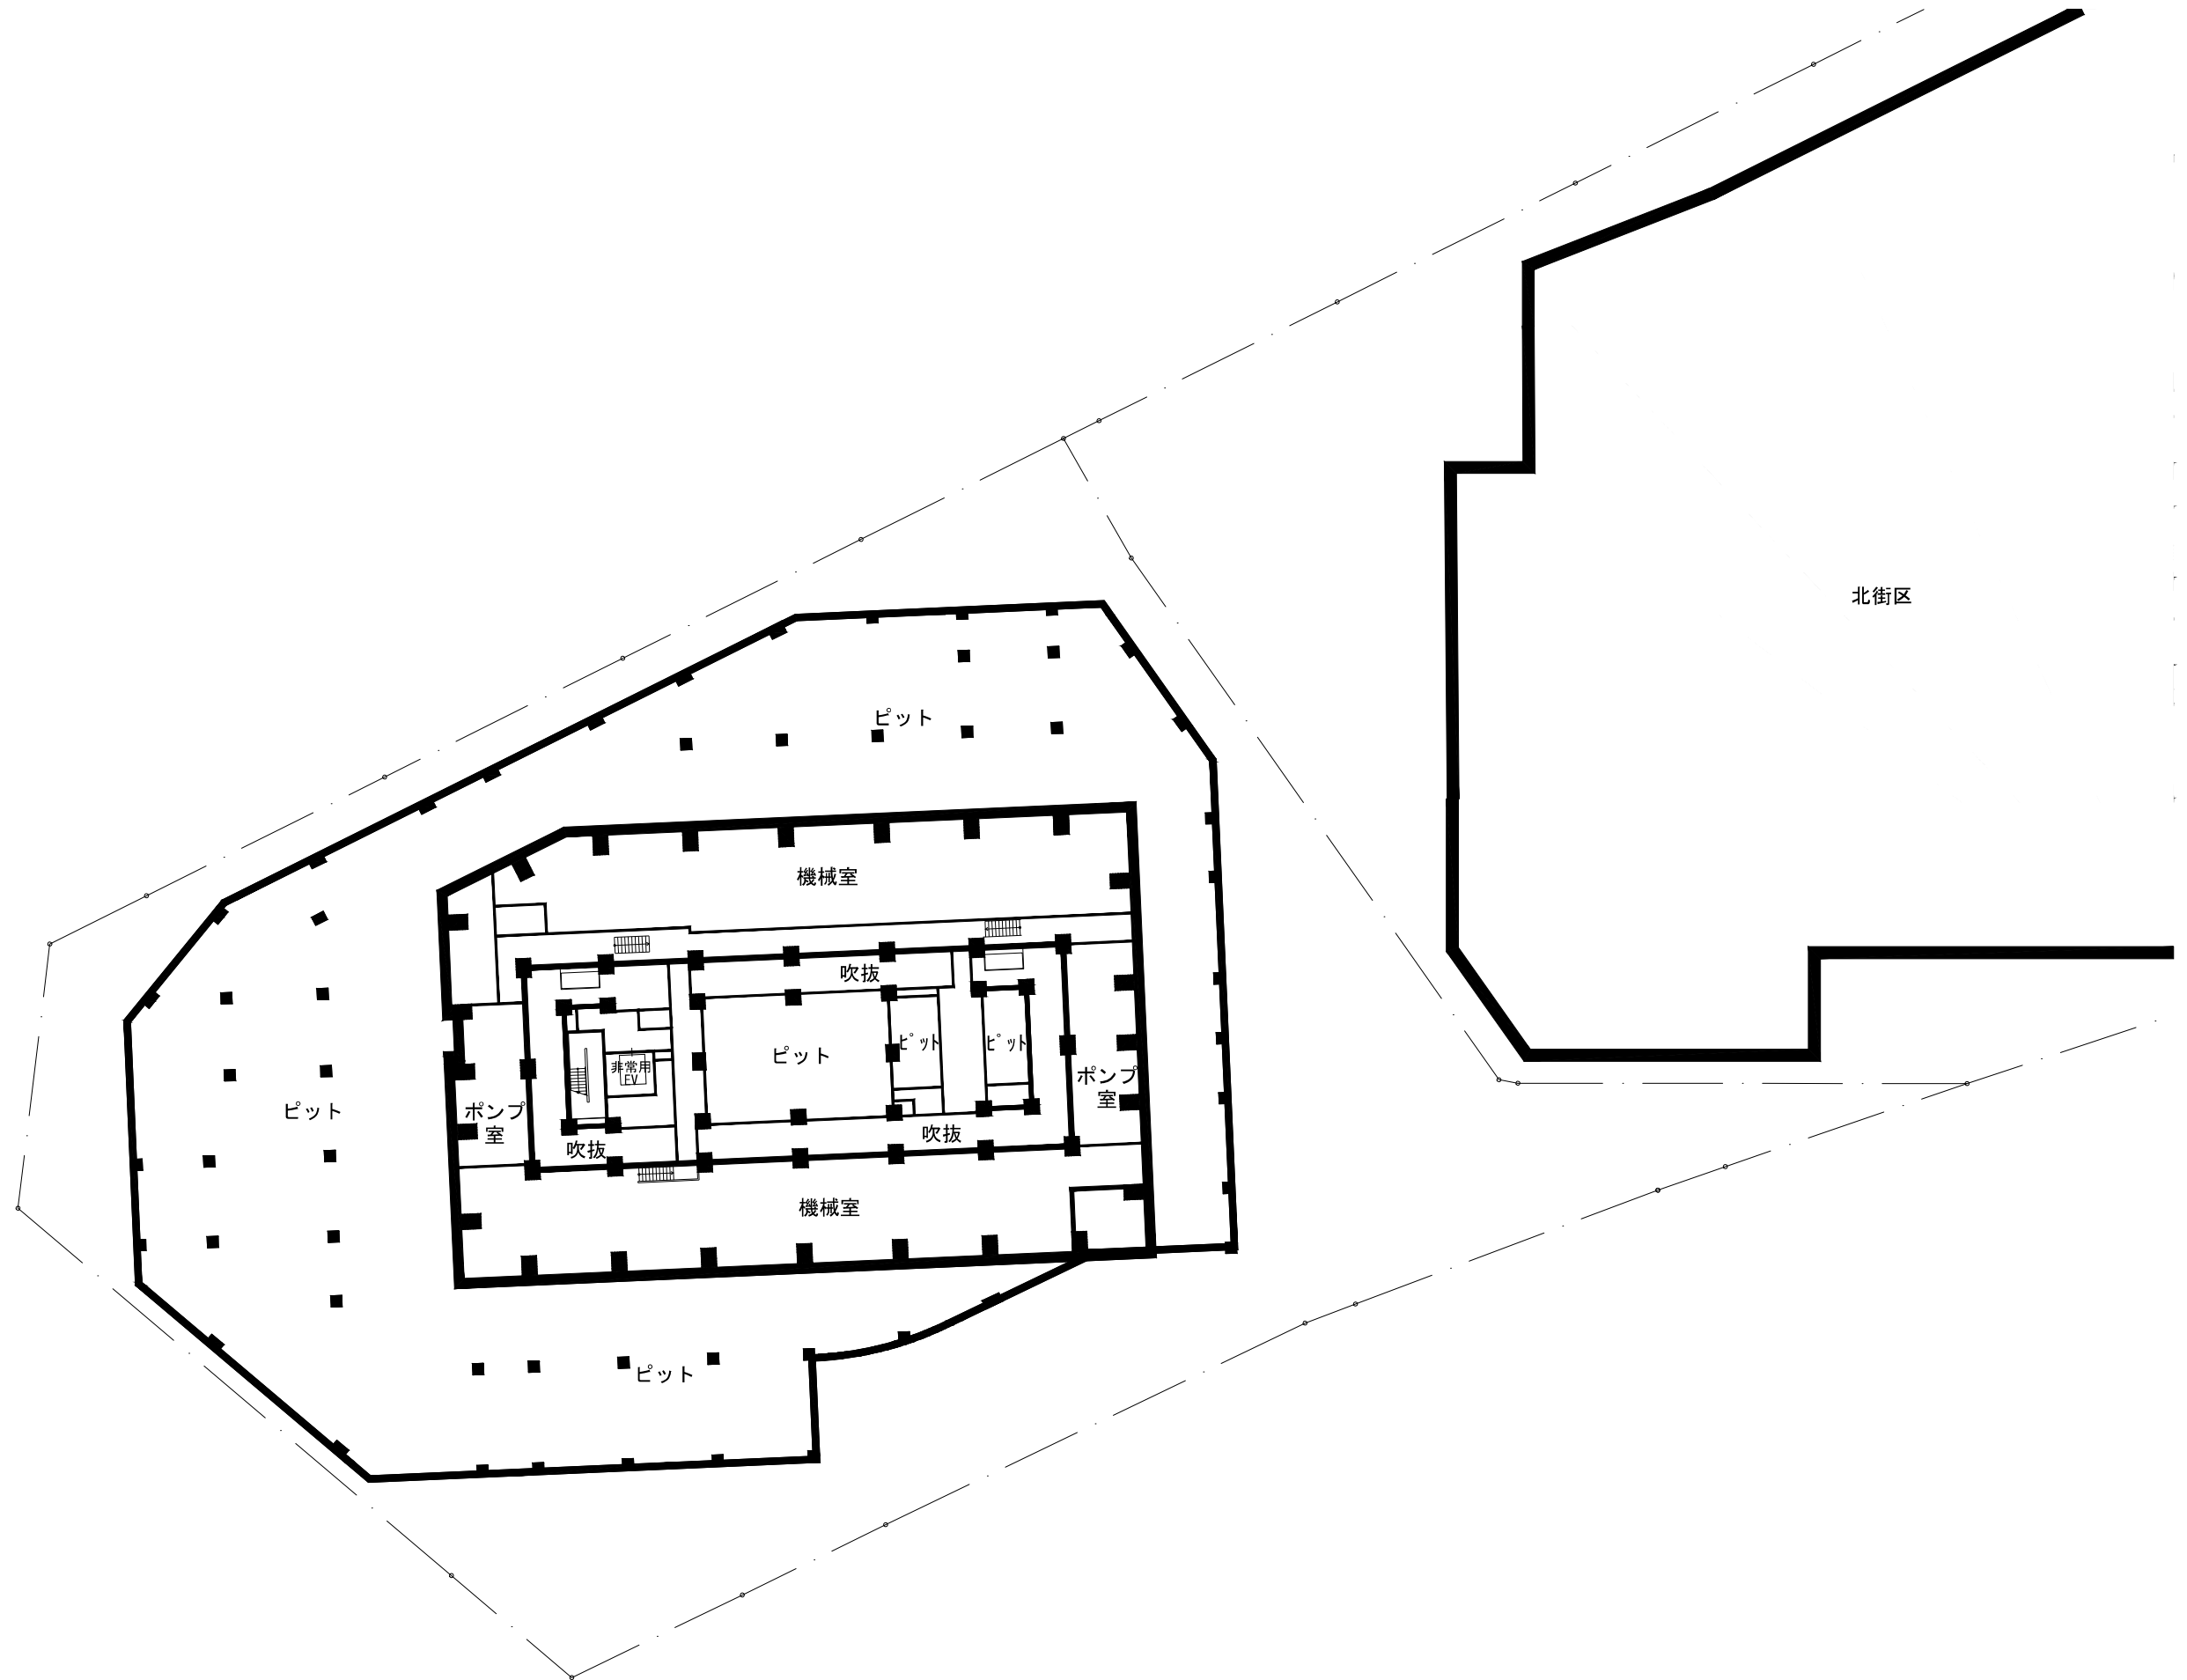


0 5 10 20 50m




南街区
B2F 平面図

NOTE	TITLE	SCALE
施設建築物	南街区 B2F 平面図	1/500 (A3)

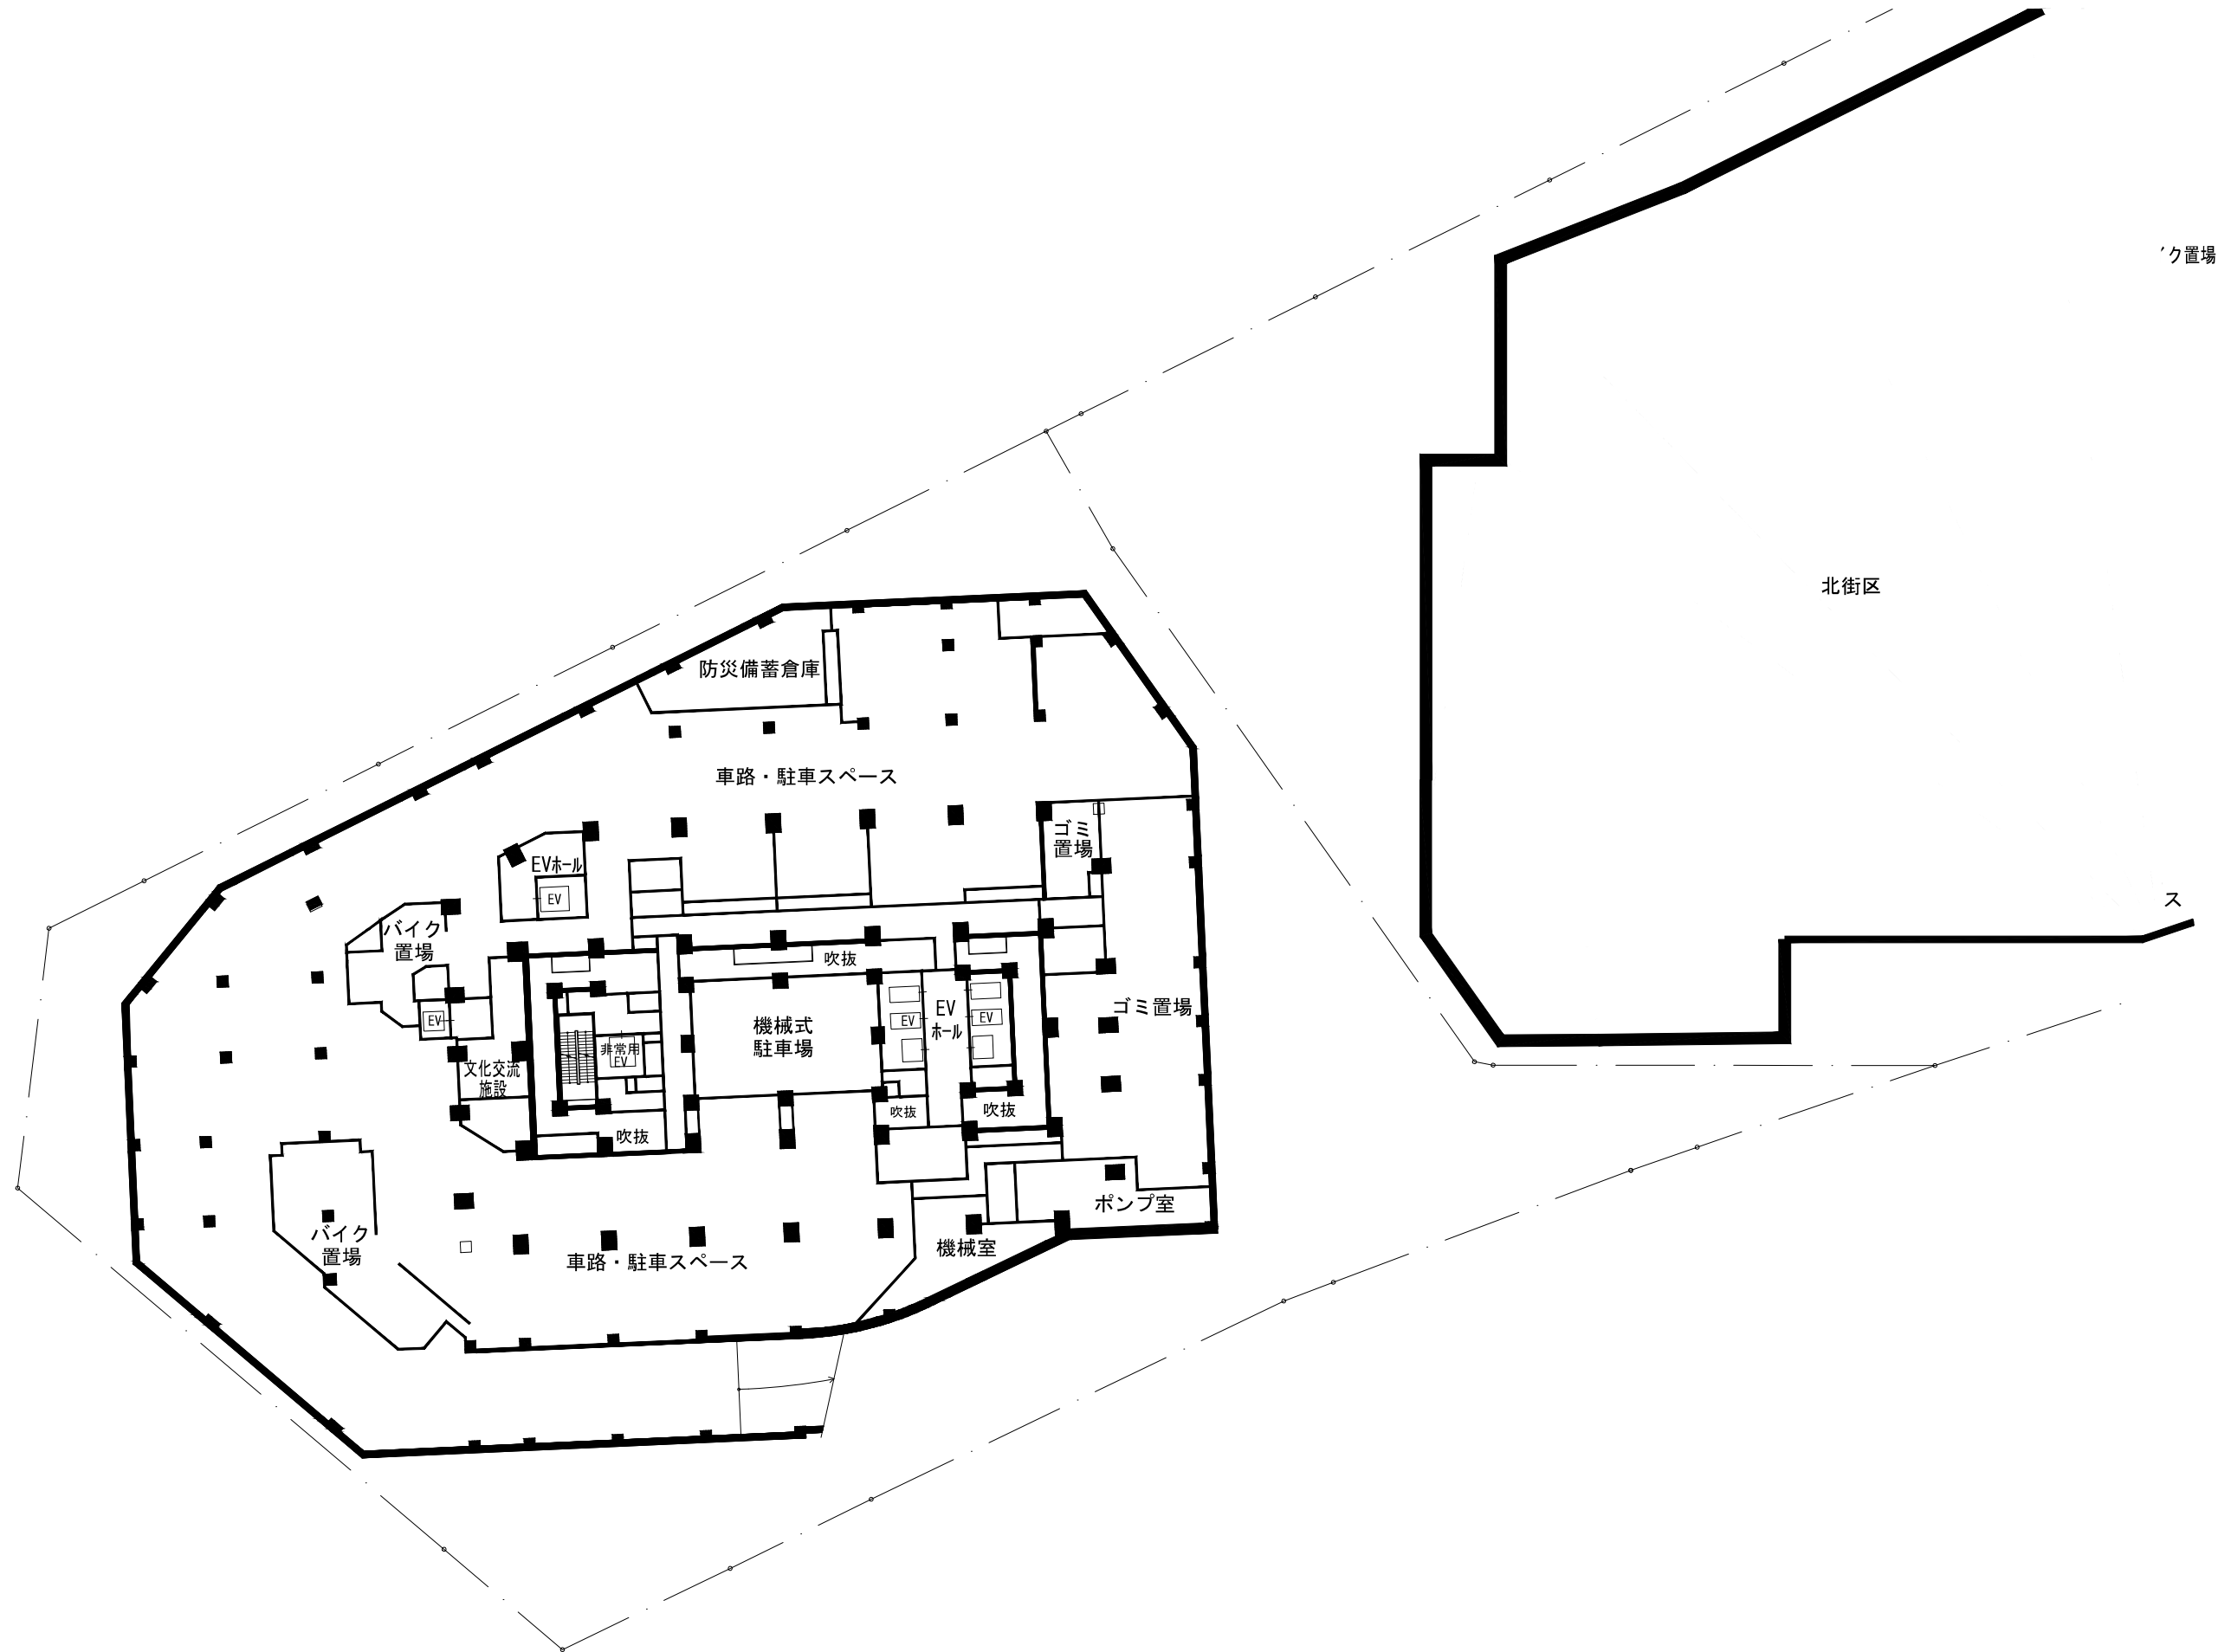


南街区
B1F 平面図

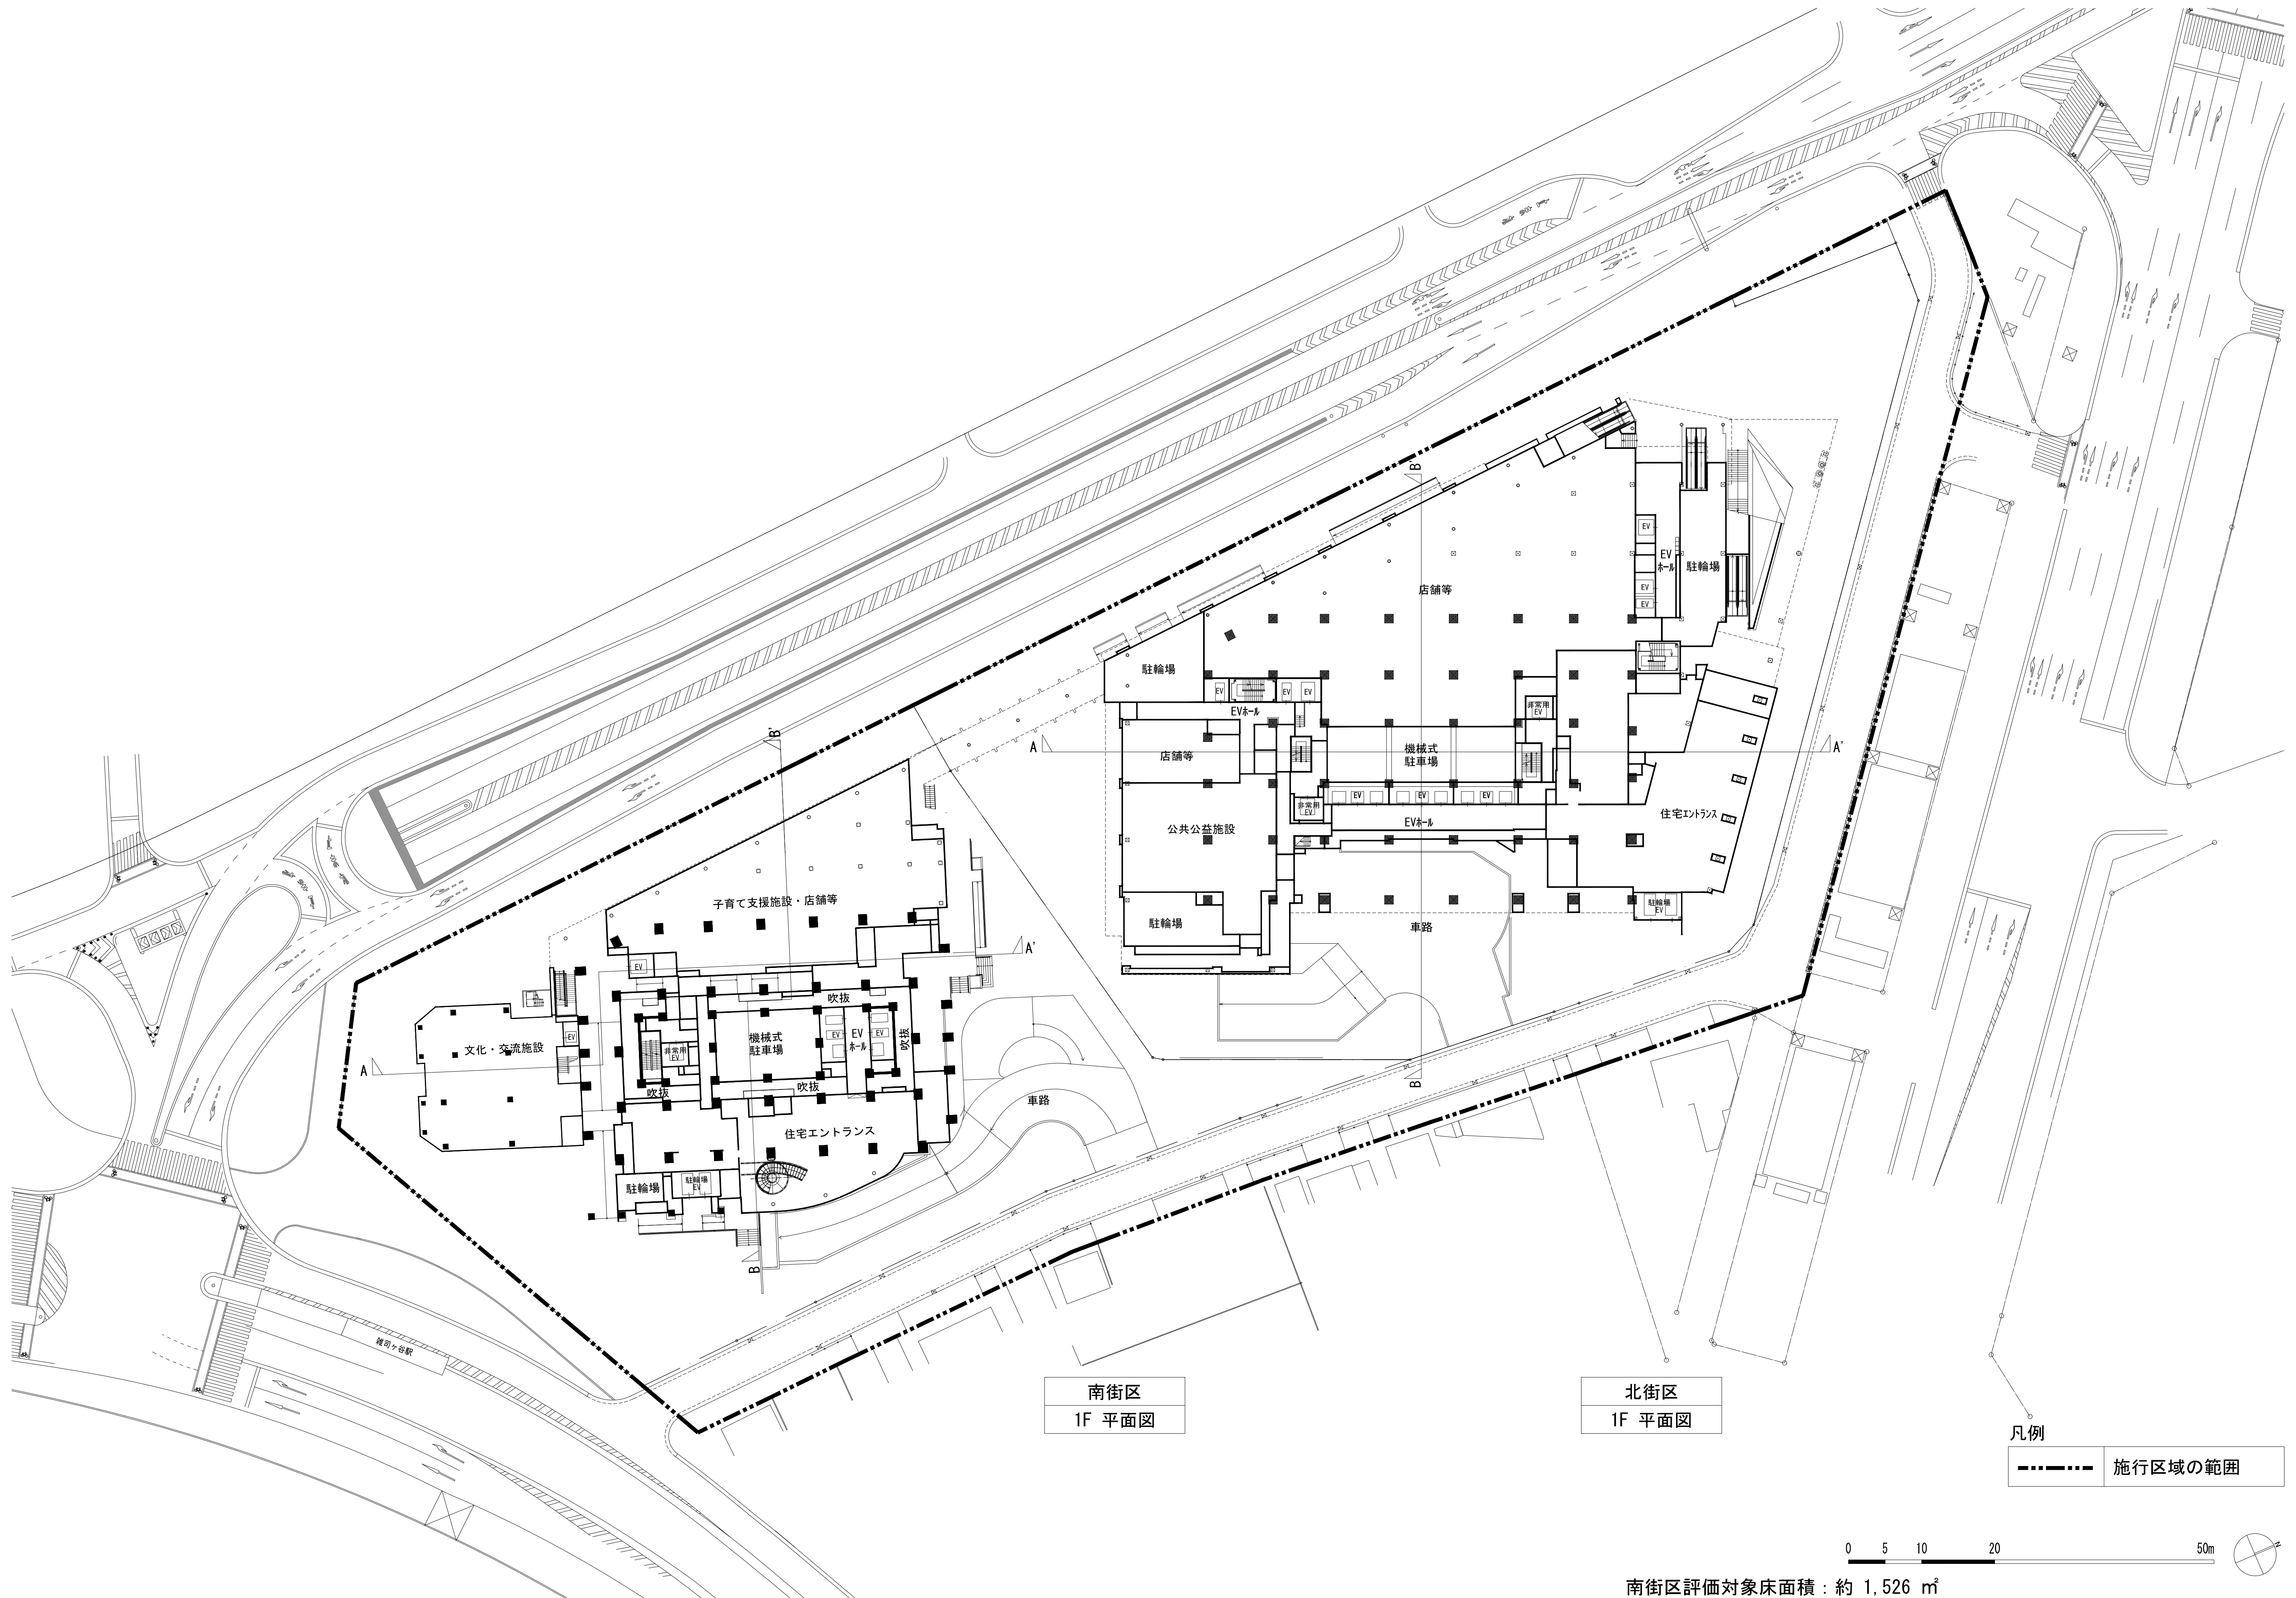


南街区評価対象床面積：約 1,526 ㎡


NOTE	TITLE	SCALE
施設建築物	1F 平面図	1/400 (A1) 1/800 (A3)

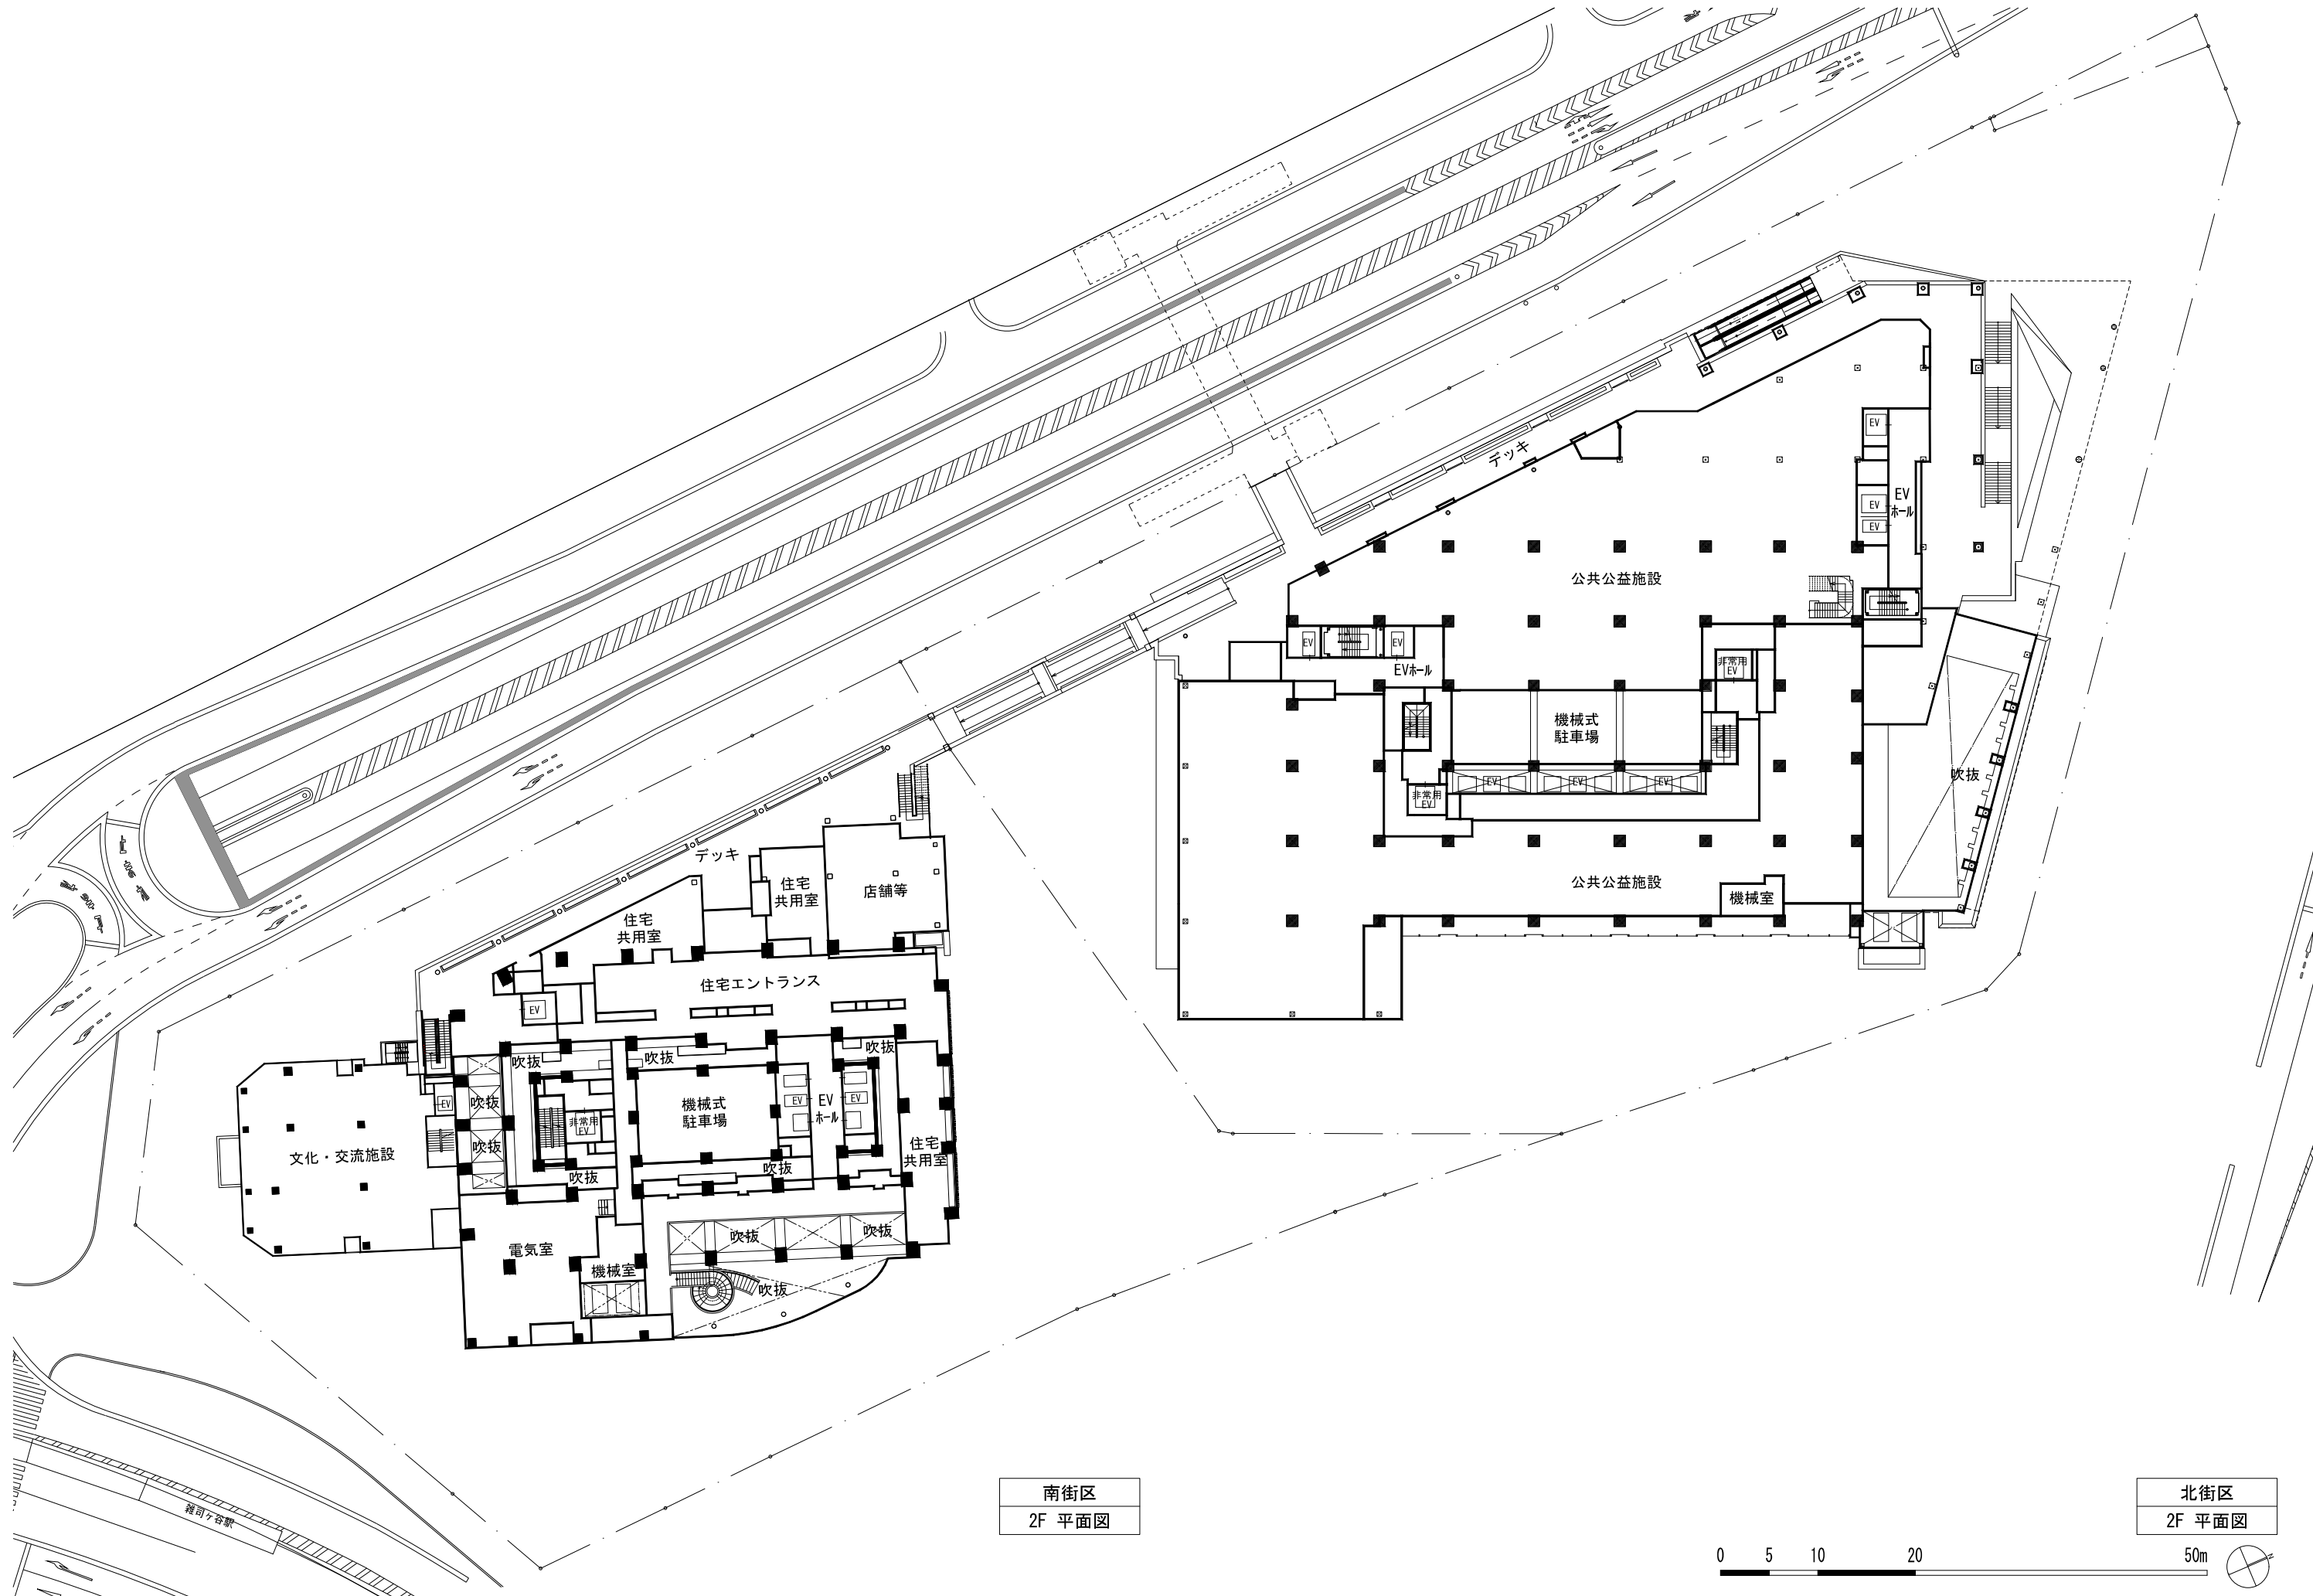


南街区
2F 平面図

北街区
2F 平面図

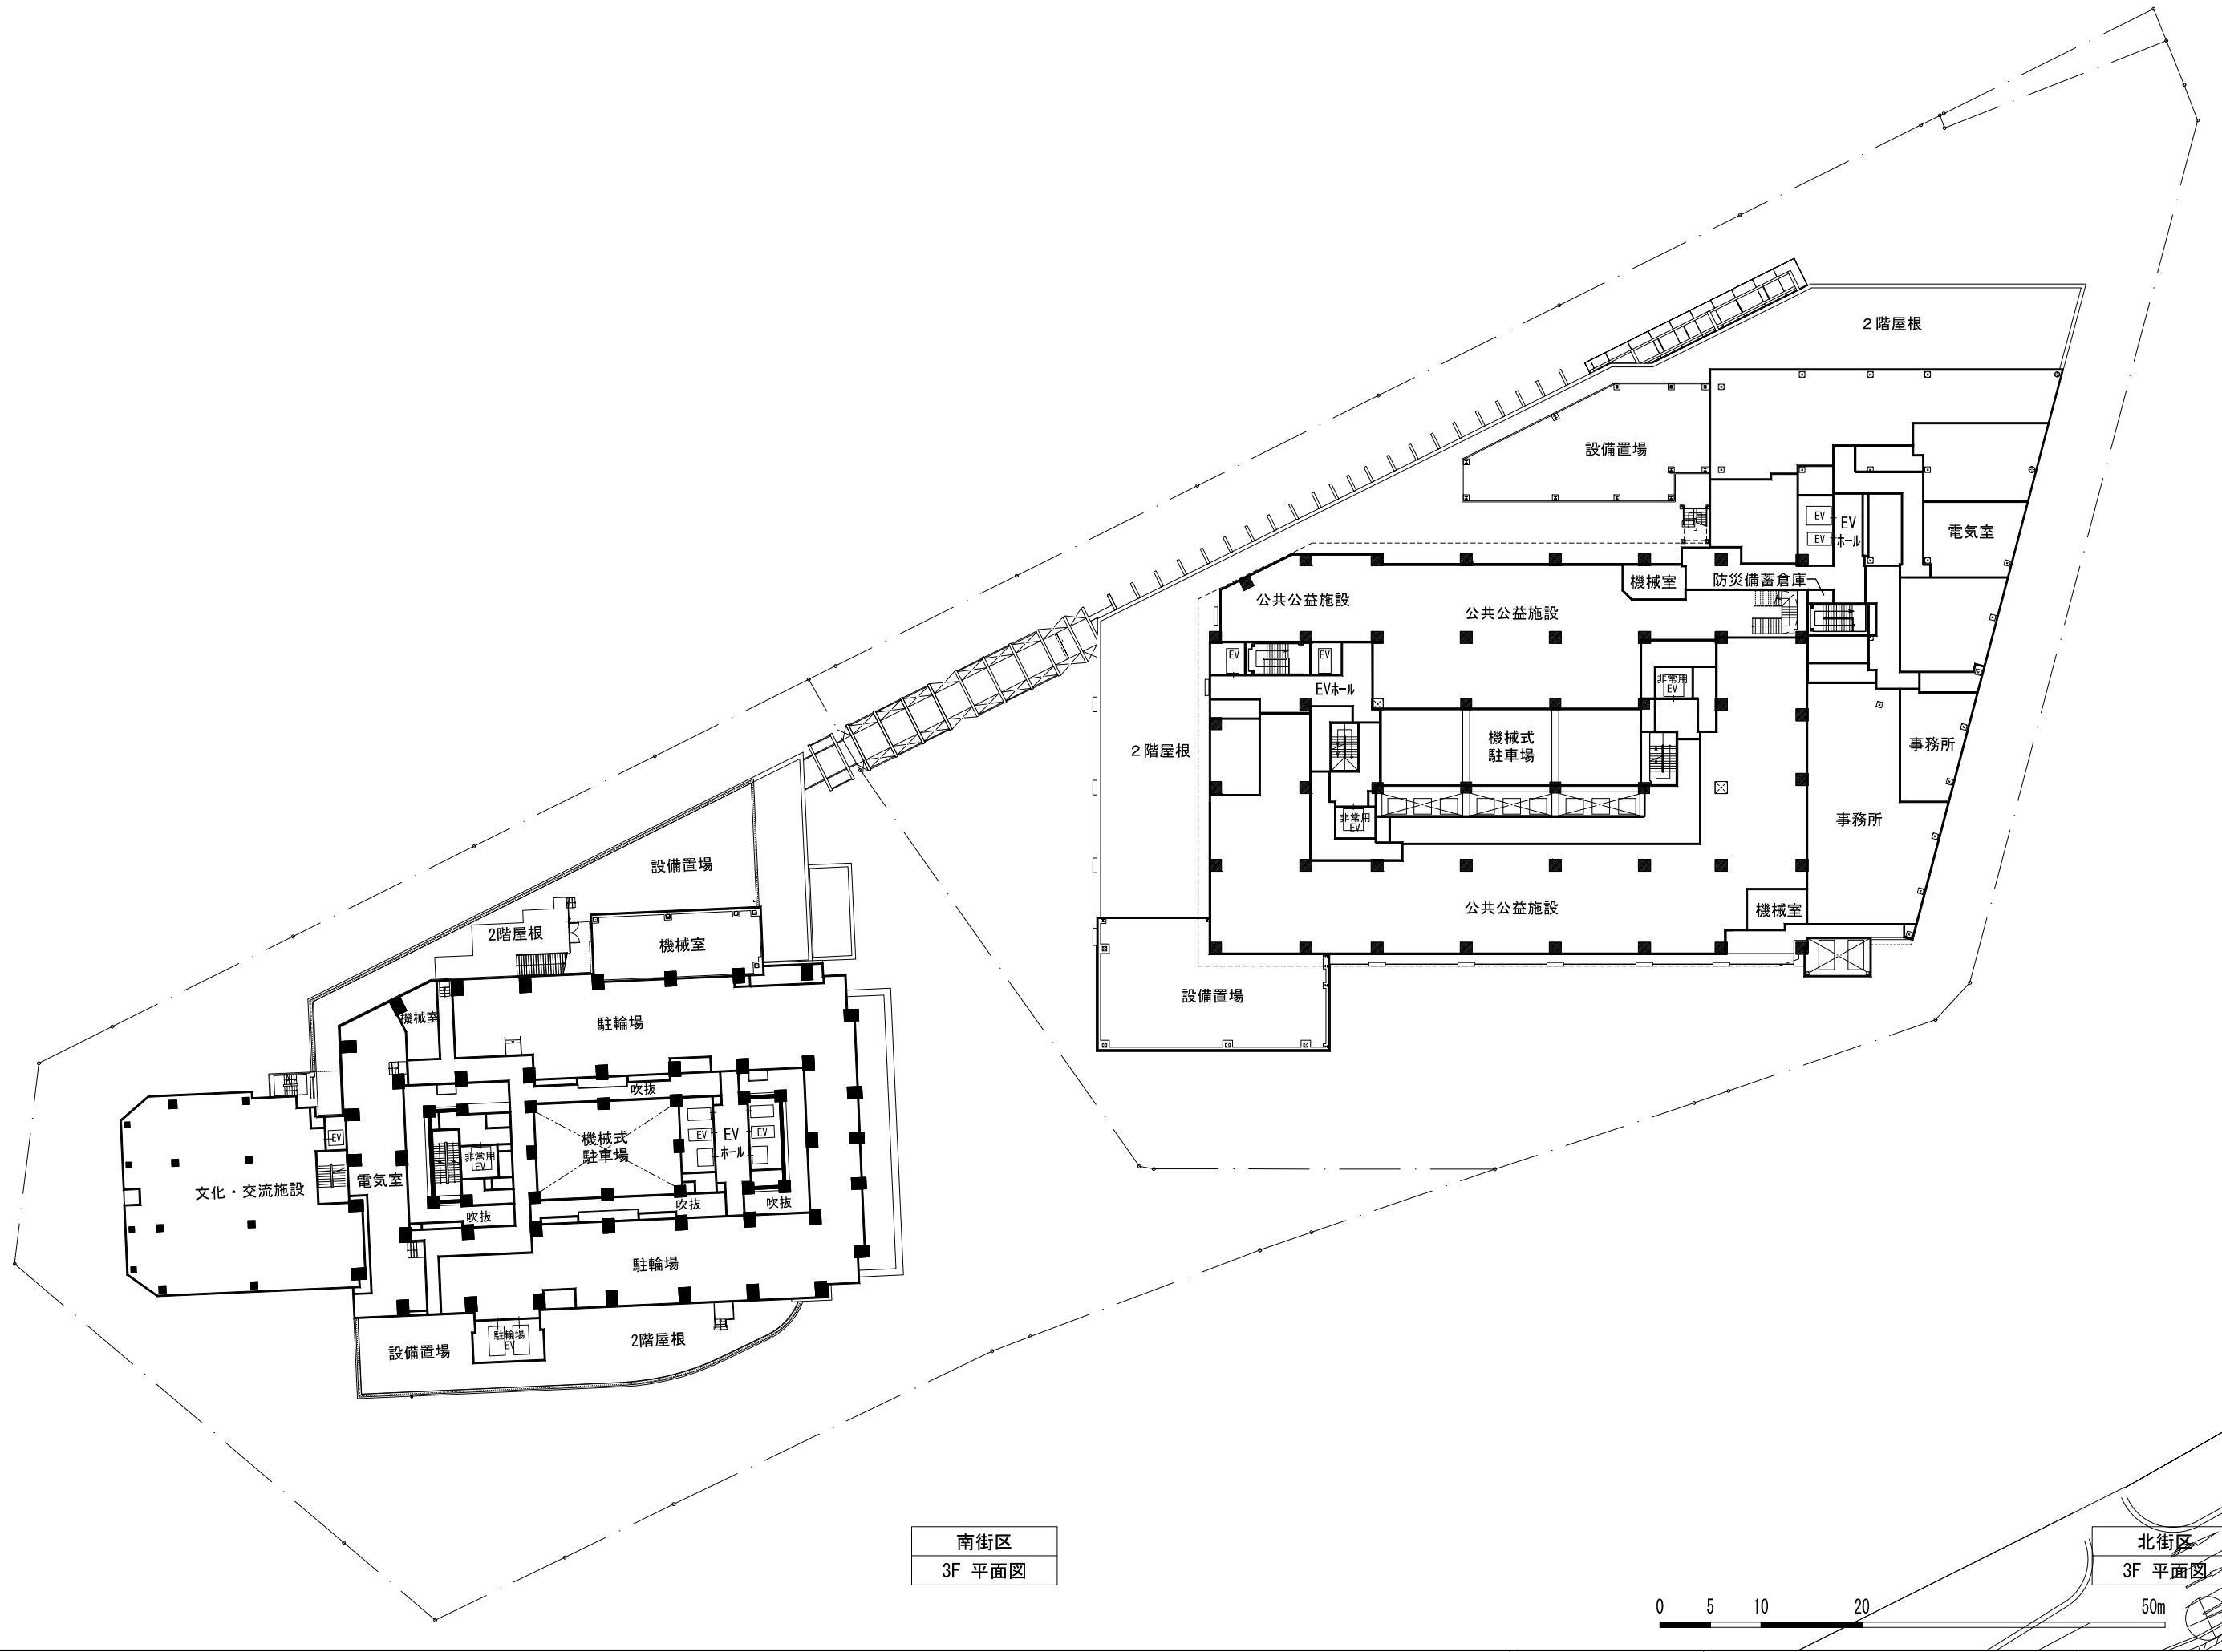


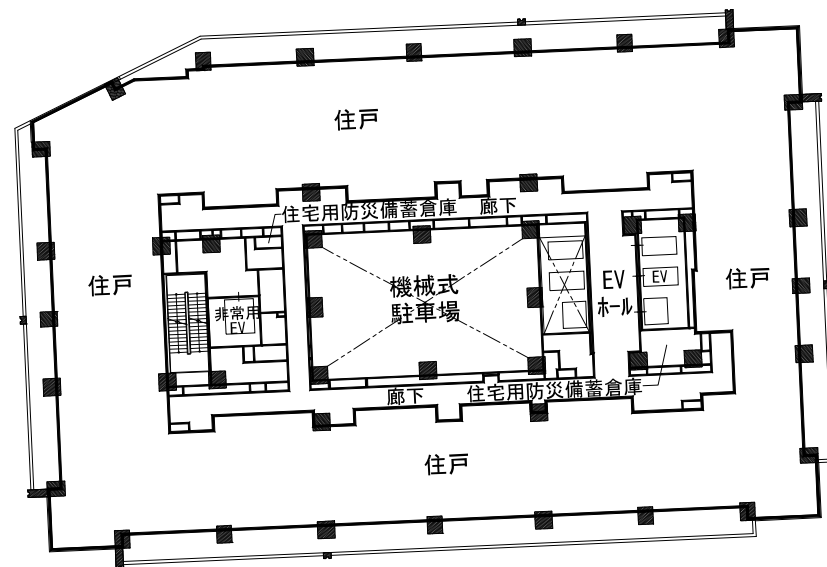


南街区
5～25F 平面図

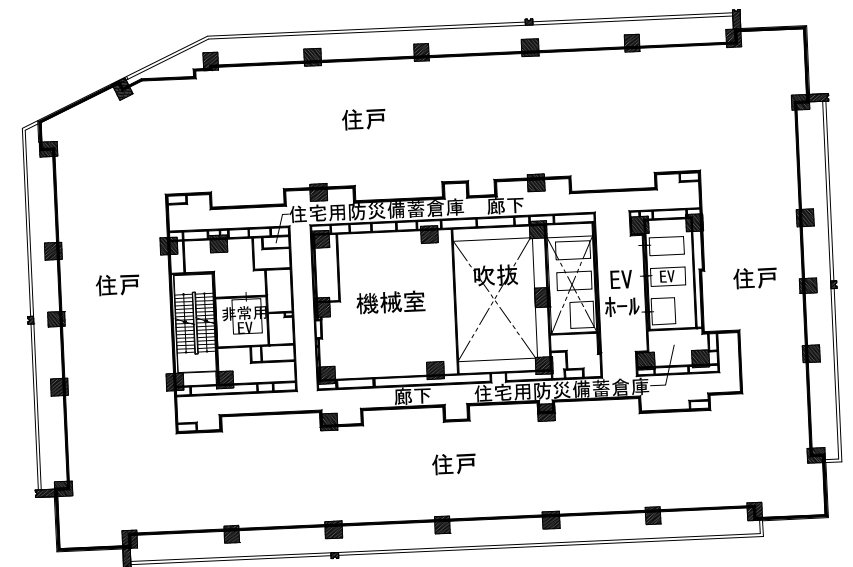

南街区
27F 平面図

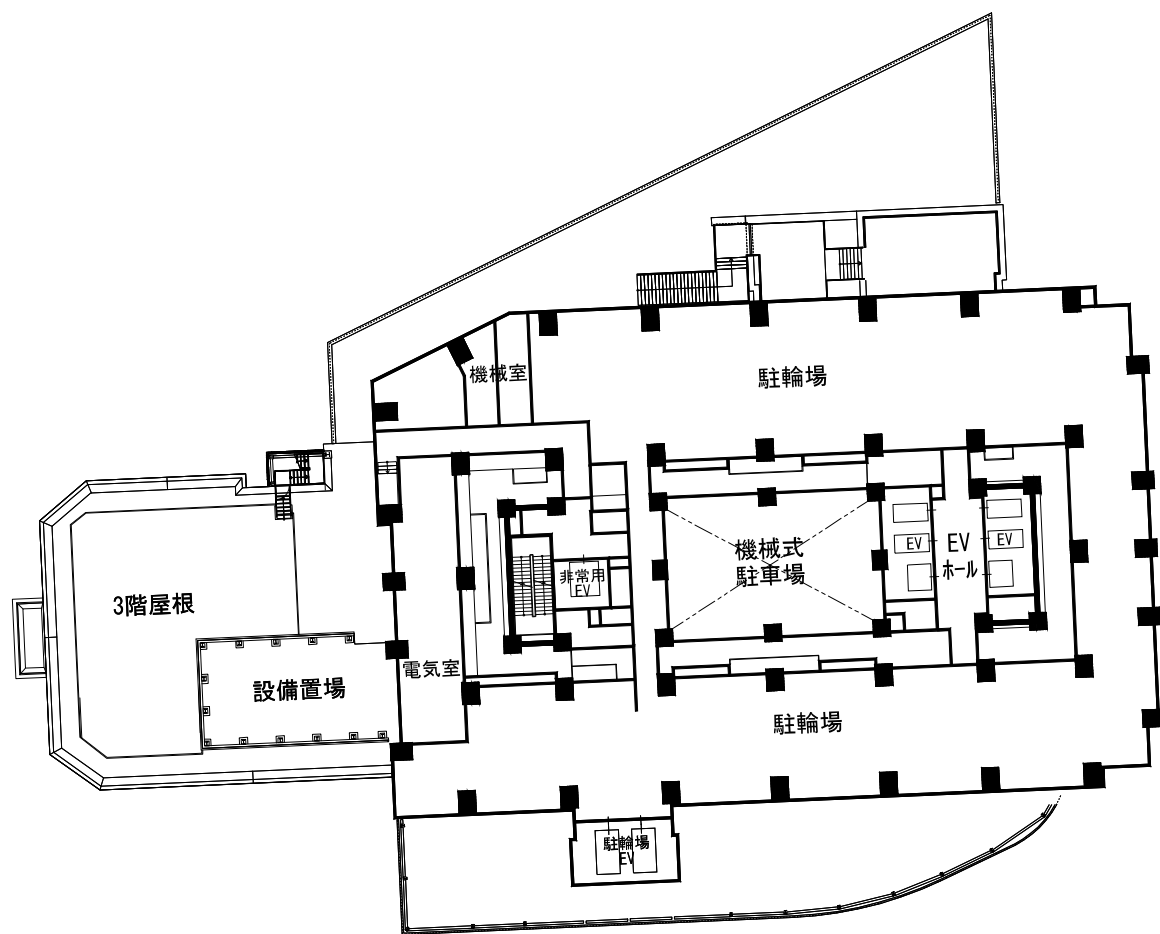


南街区
4F 平面図

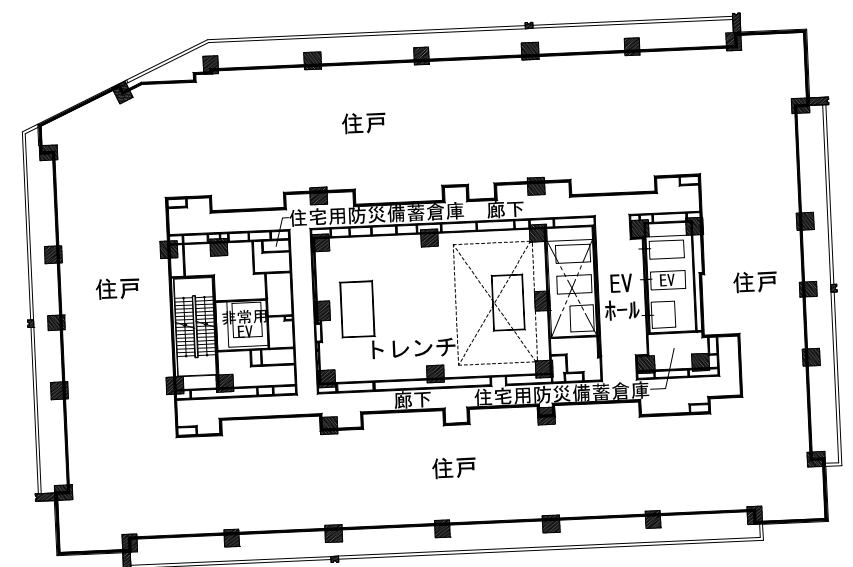


南街区
26F 平面図




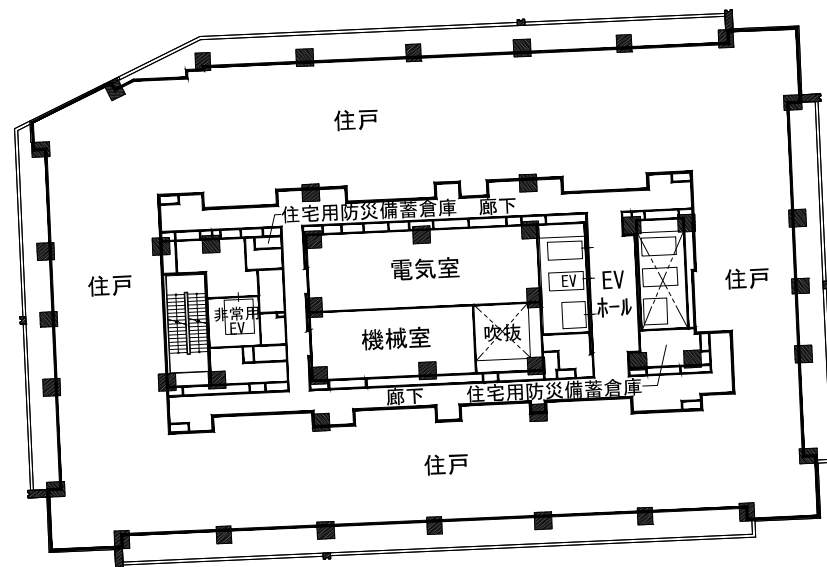


南街区
29F 平面図

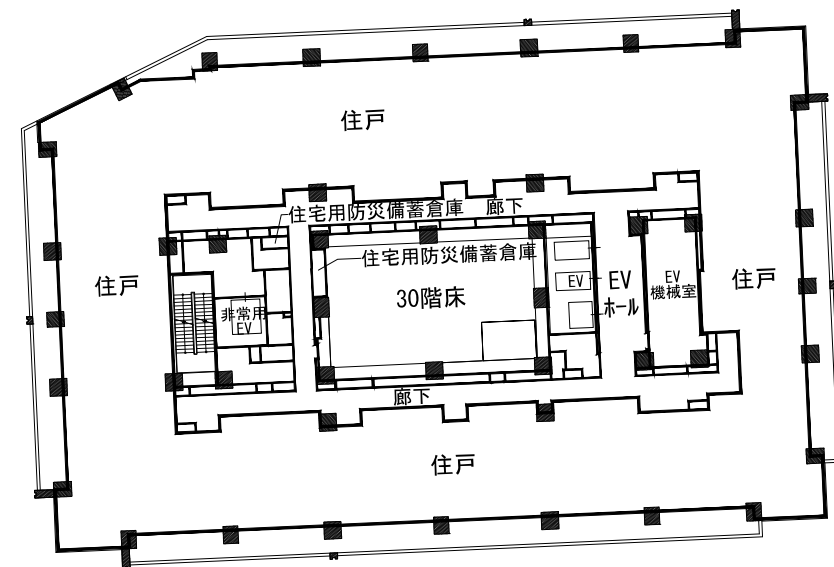

南街区
31F 平面図

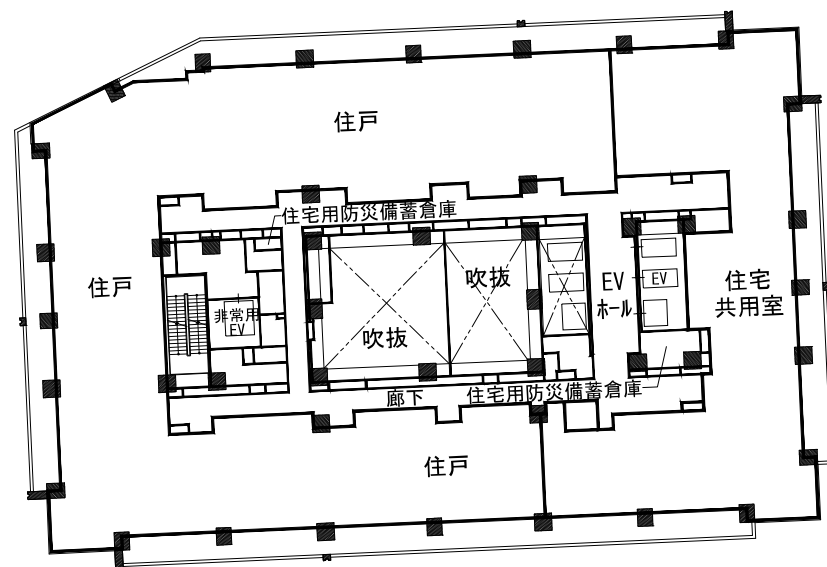


南街区
28F 平面図

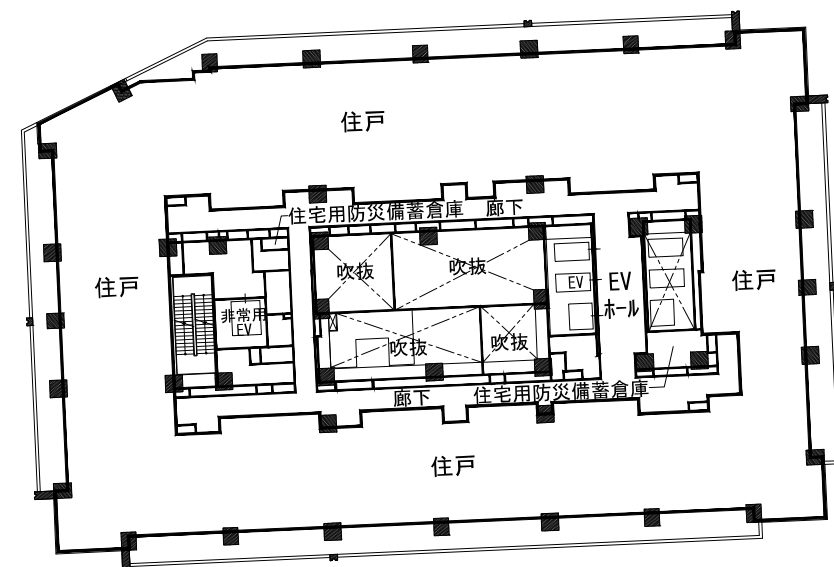


南街区
30F 平面図




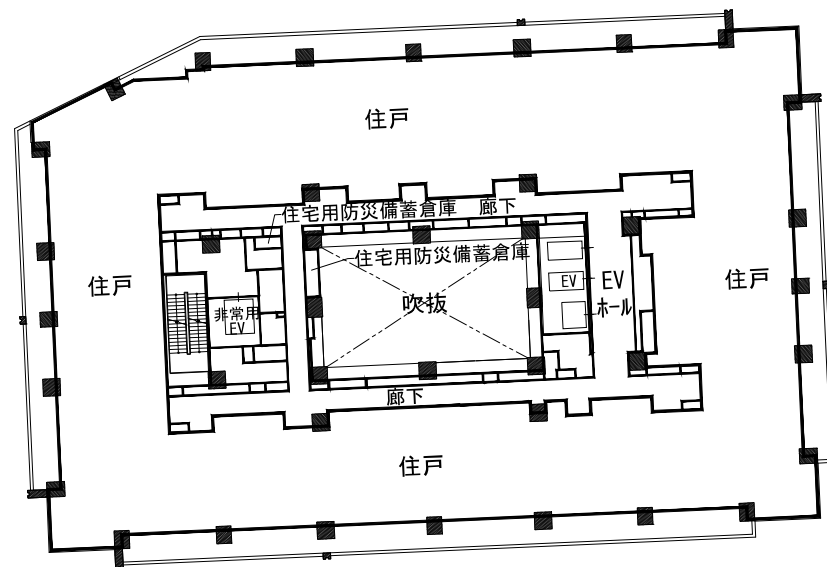


南街区
33～40F 平面図

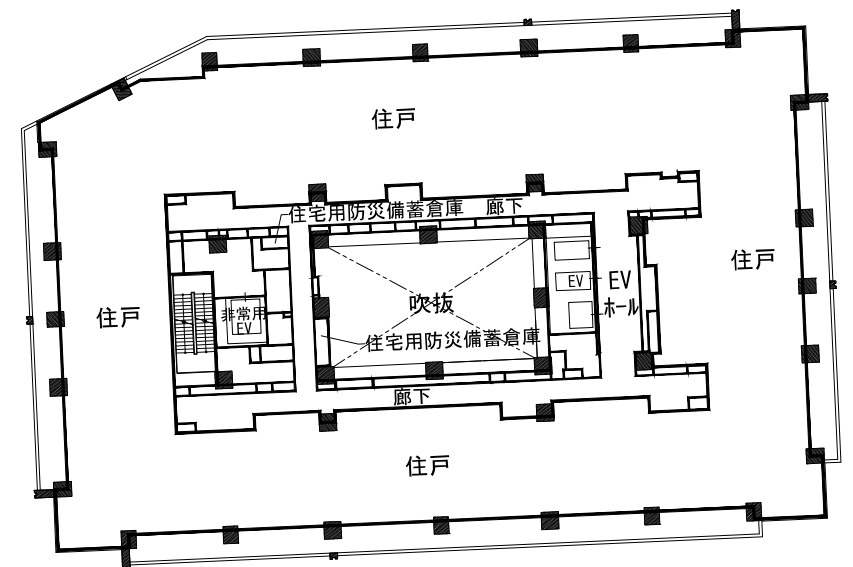


南街区
46～47F 平面図

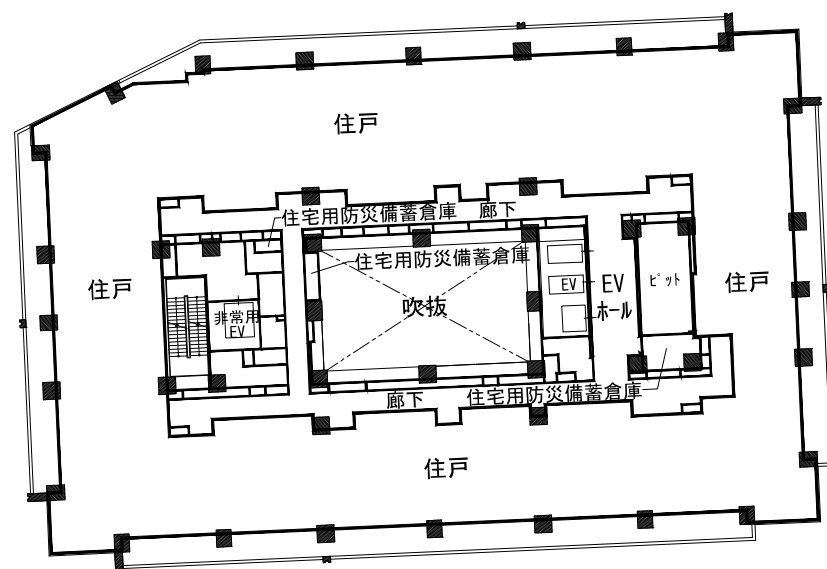


南街区
32F 平面図

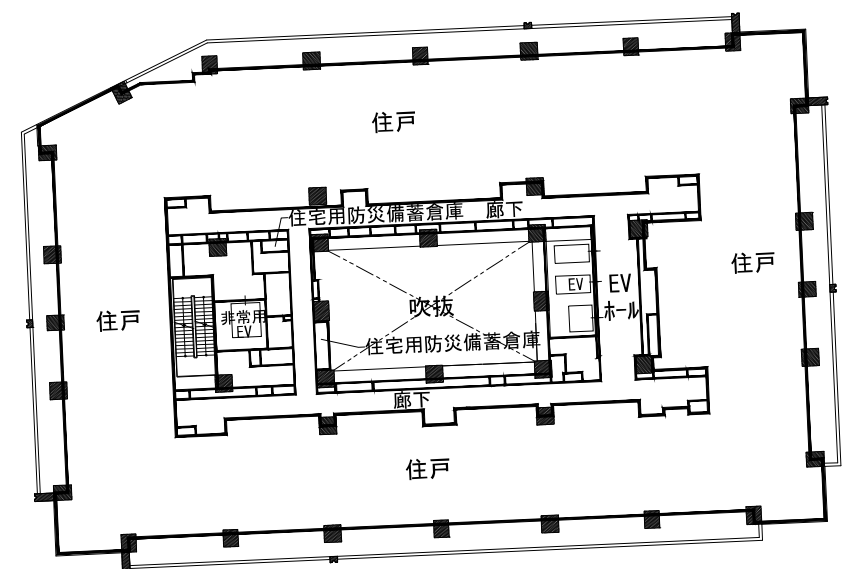


南街区
41～45F 平面図

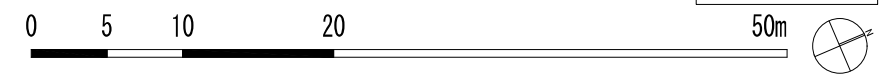


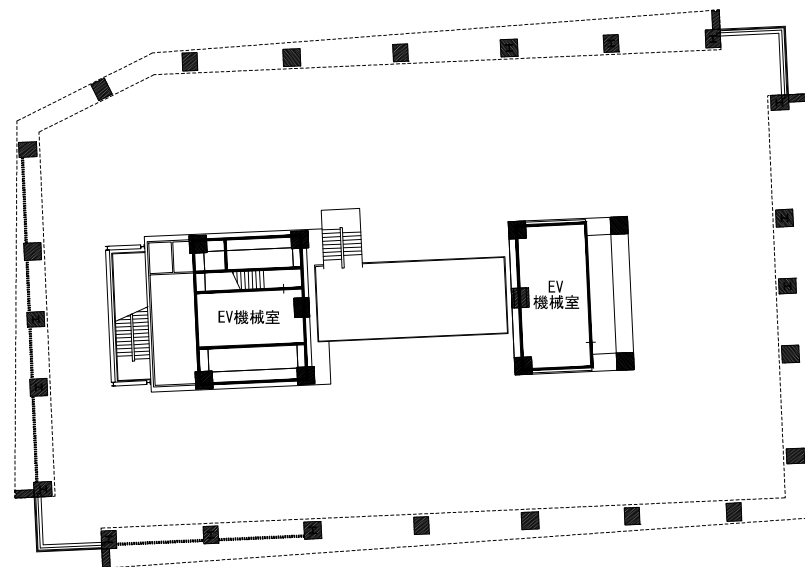

南街区
PH1F 平面図

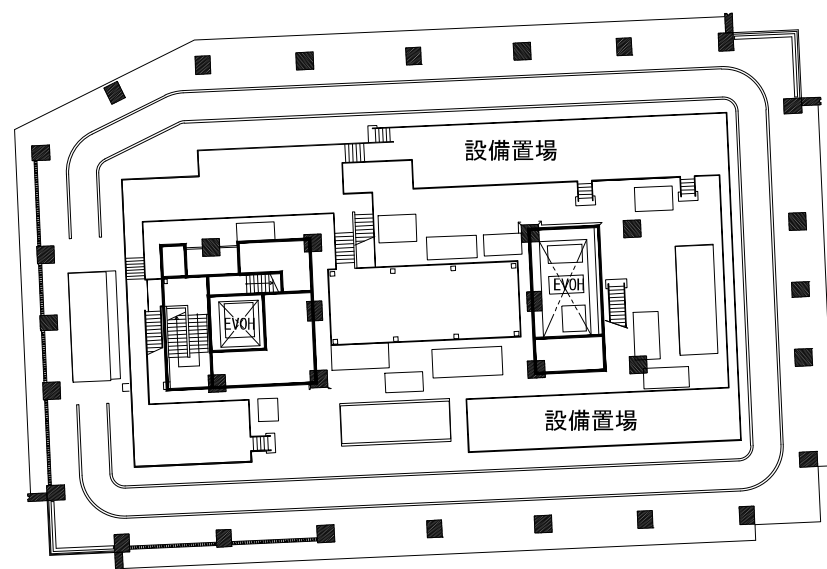

南街区
RF 平面図

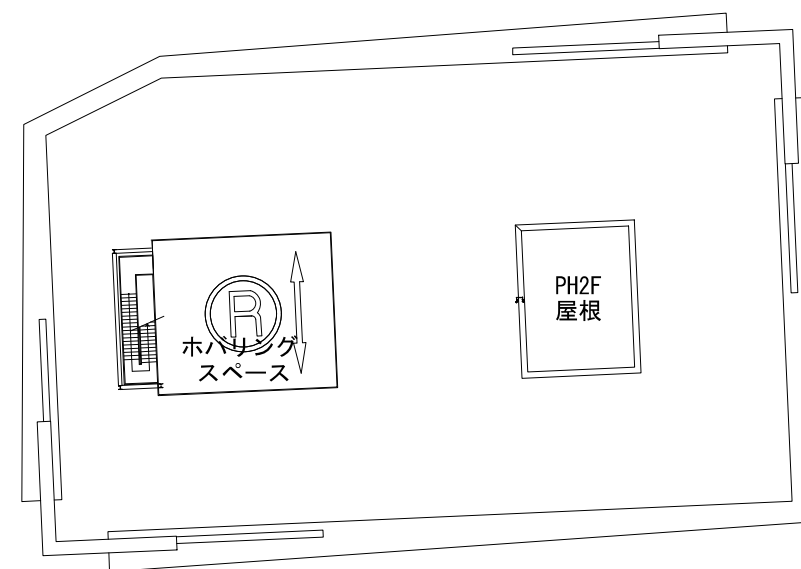

0 5 10 20

50m



南街区
PHRF 平面図

